


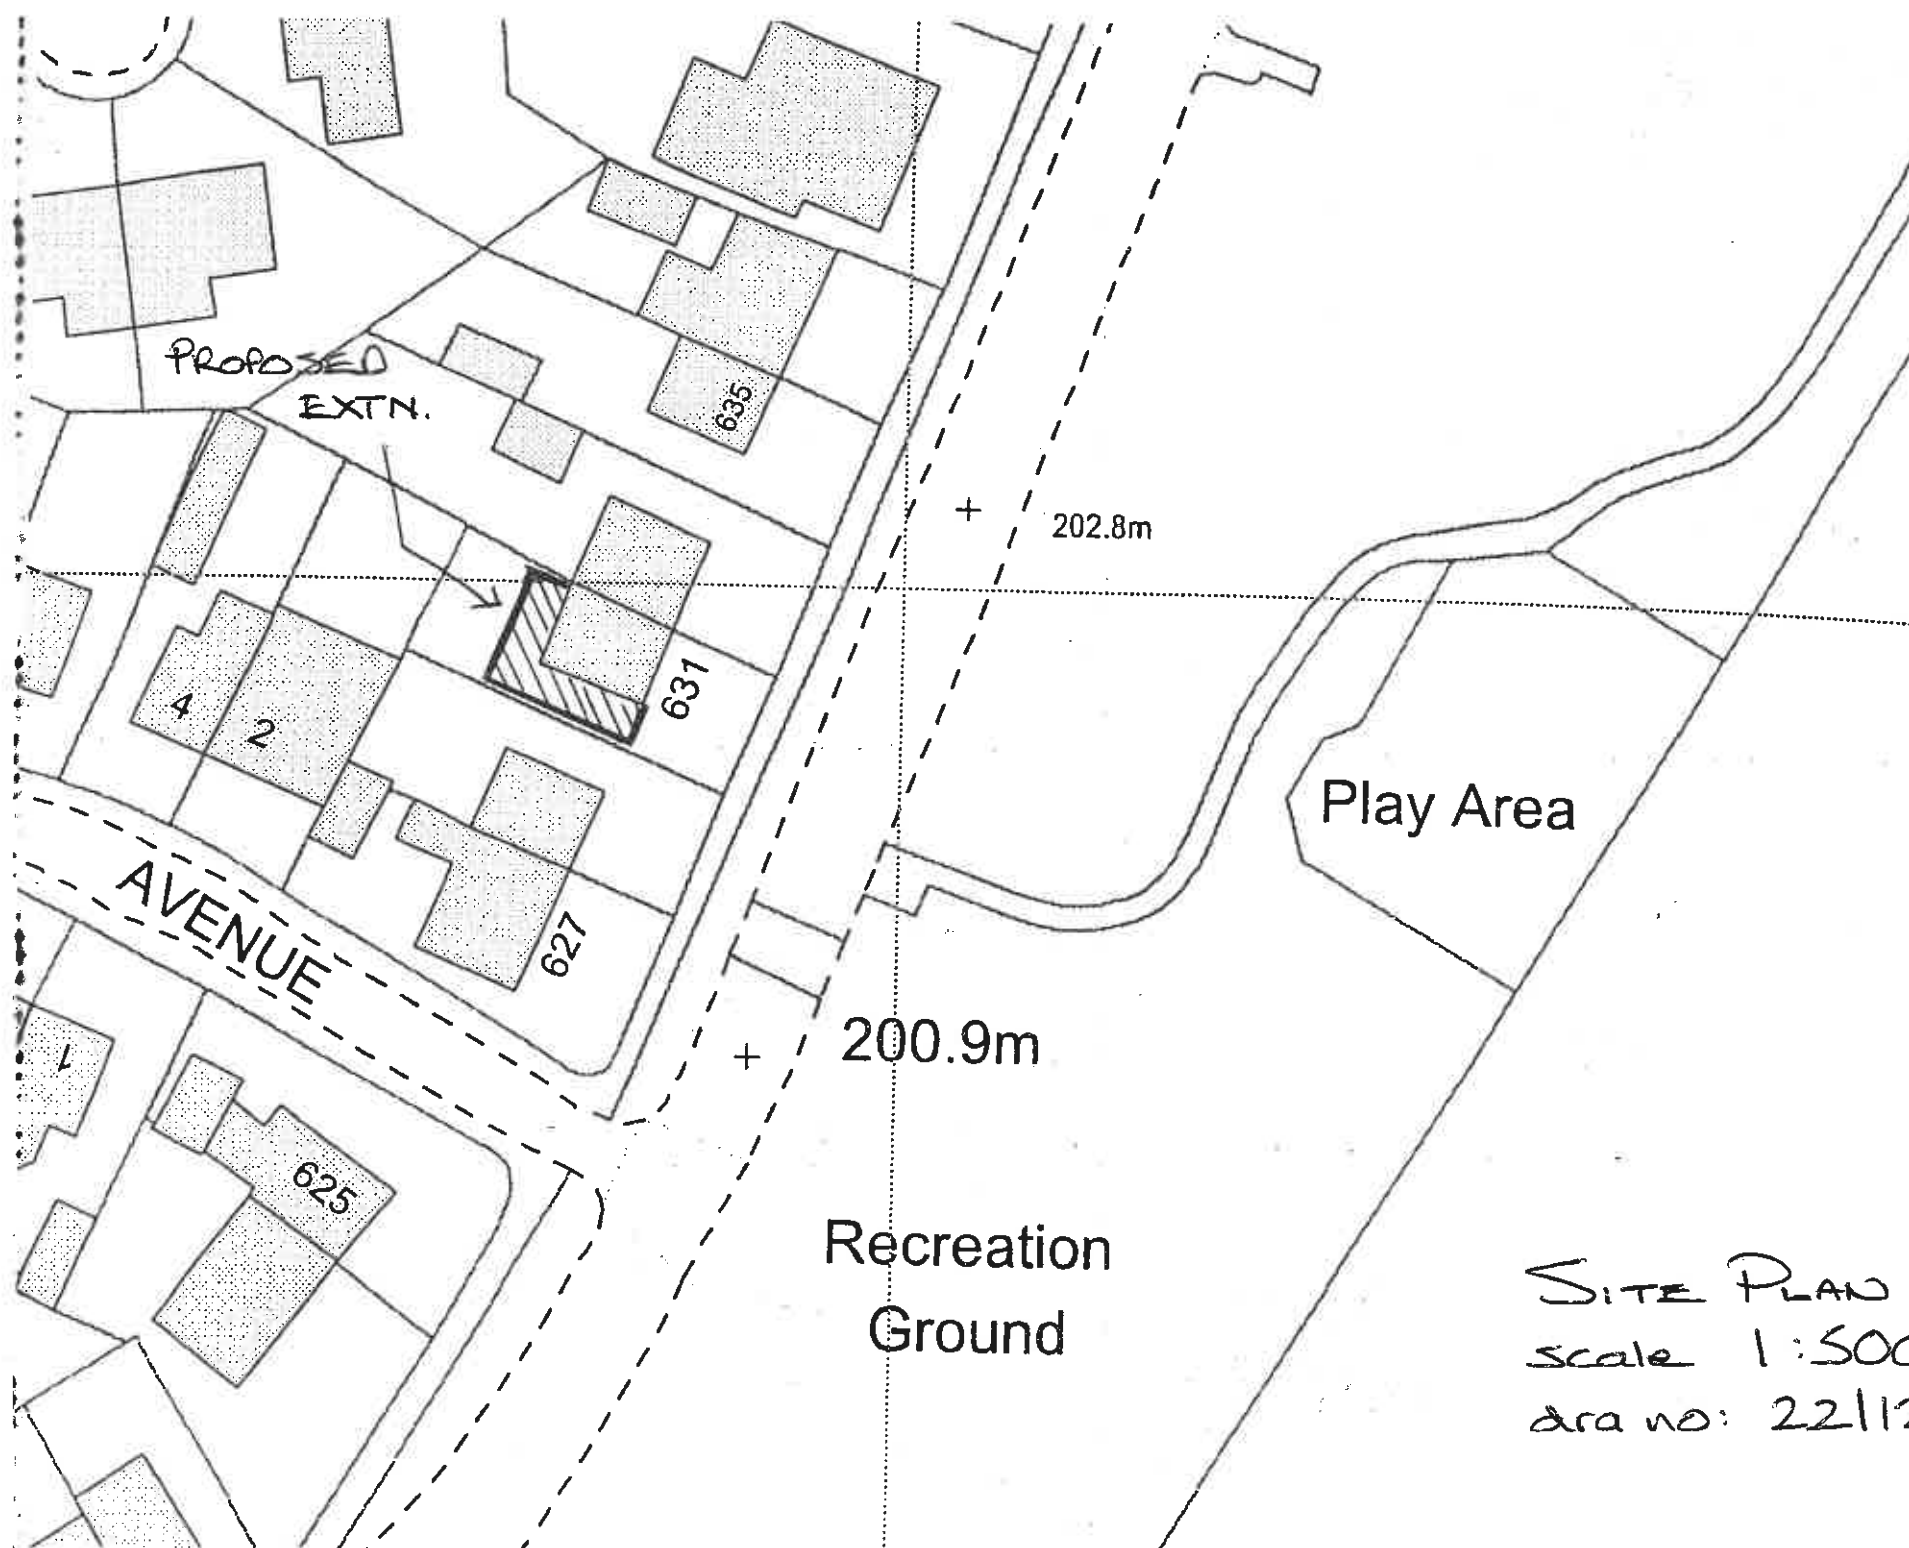

PROPOSED
EXTN.

635

+ 202.8m

631

Play Area

AVENUE

627

+ 200.9m

Recreation
Ground

625

SITE PLAN
scale 1:500
dra no: 22/12