


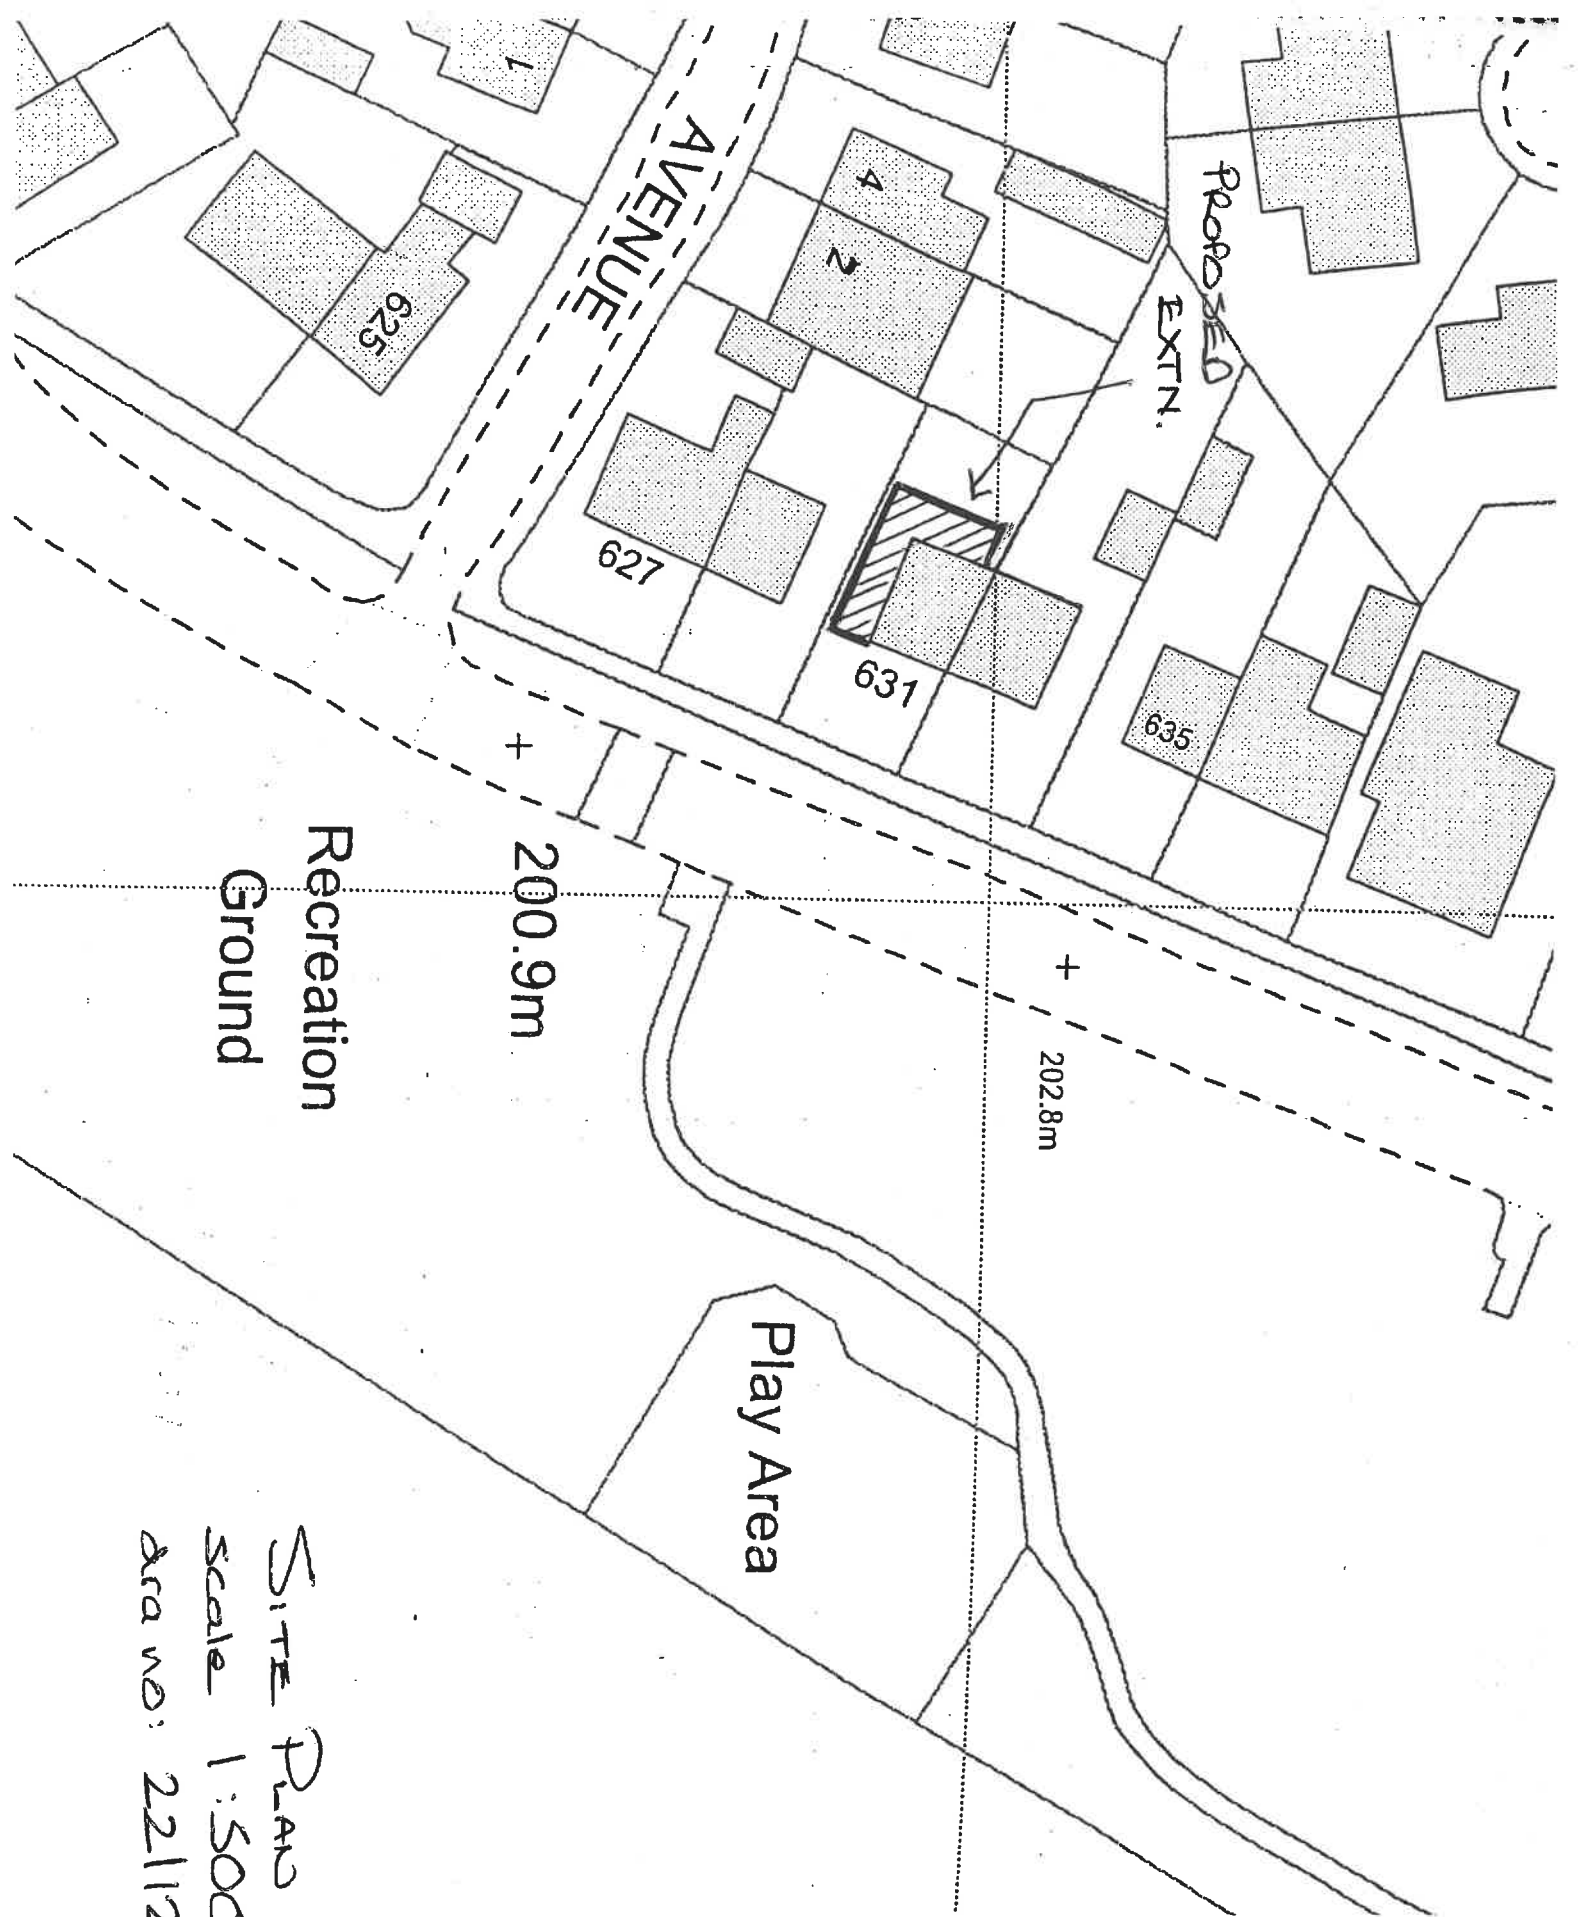

SITE PLAN
Scale 1:500
Date: 22/12/11