
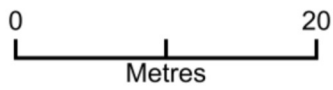


126a Long lane site plan

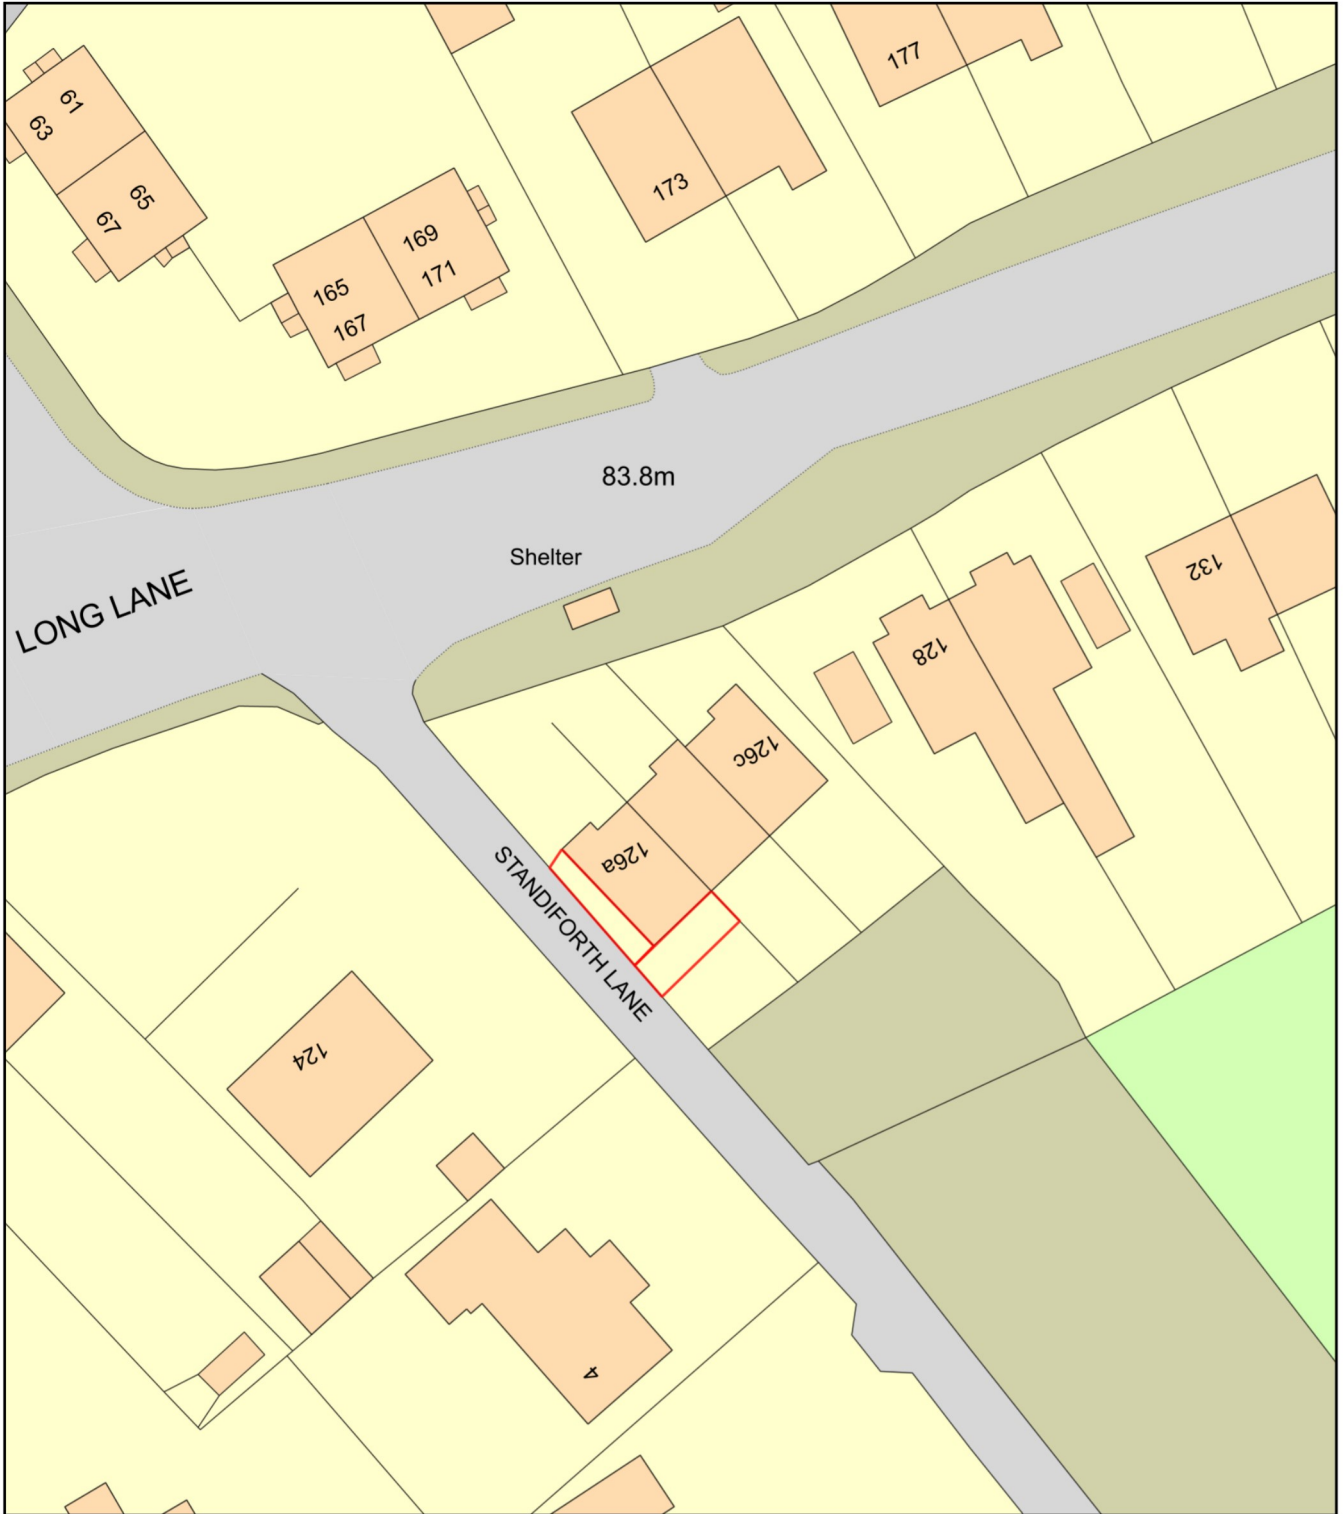

Plan Produced for: Andy Hall

Date Produced: 22 Mar 2023

Plan Reference Number: TQRQM23081125750988

Scale: 1:500 @ A4