



White Syke Farm- Site Plan-Proposed Car Port  
(showing location of water course).

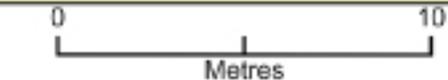

Plan Produced for: Melanie Parkin  
Date Produced: 04 May 2023  
Plan Reference Number: TQRQM23065173016603  
Scale: 1:200 @ A4

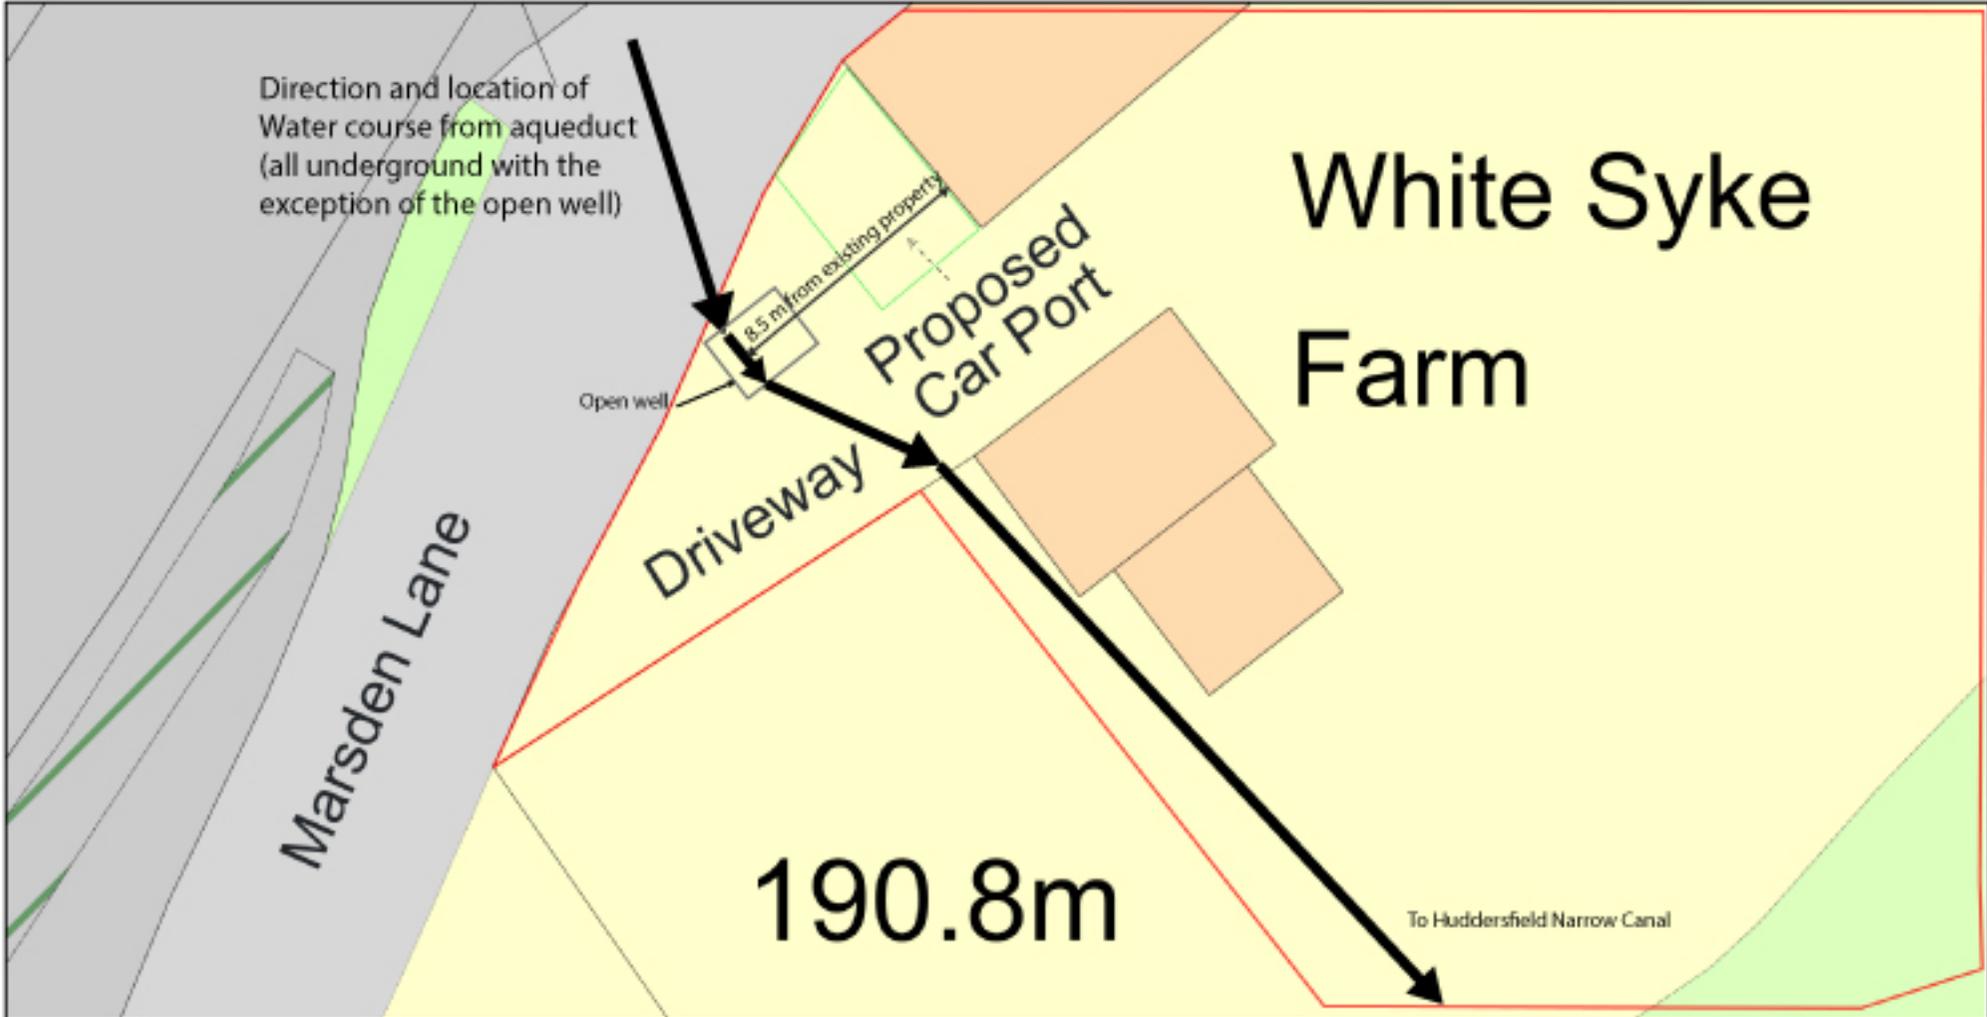