

-

Tree canopy

Root protection area

- Key**
- existing ground level
 - 144.690 * proposed ground level
 - raised parking deck to engineers details
 - native species planting area

Site boundary

Surveyed line of culvert


10 No Parking Spaces

10 unit secure cycle store

Ramp @ 1 in 30

Refuse storage

Existing vehicular access point

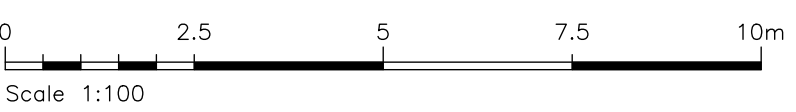

PROPOSED SITE PLAN 1:100

GHP Architects

GHP Architects
Empire House
Mulcture Hall Road
Halifax, HX1 1SP
01422 207172
ghp@ghparchitects.com
www.ghparchitects.com

ACA

ASSOCIATION OF
CONSULTANT ARCHITECTS

Revisions:

Project:
Refurbishment of
Former Methodist
Chapel to create
9 Apartments.

Address:
31 Chapel Hill,
Linthwaite,
Huddersfield,
HD7 5NJ

Client:
ABM
Developments
Ltd

Drawing:
Proposed
Site Plan

Date: April 2023
Scale: 1:100 @ A1
Job: 22-509
Drawing No: Rev:

Planning App Issue 27/05/25 P 100 D