


**Notes**

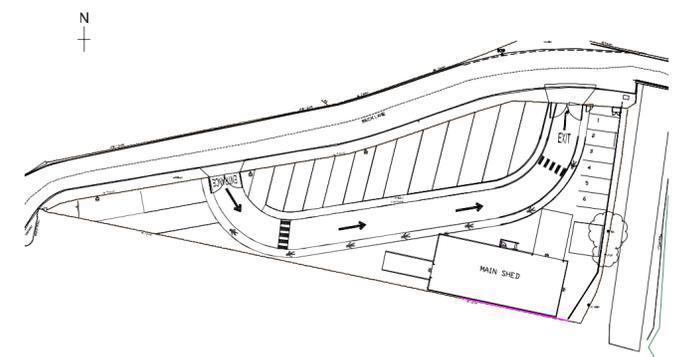

**LEGEND**

- Indicative locations of bird boxes.  
VivaraPro Seville 32mm WoodStoneNest Box or similar box design subject to agreement with a suitably experienced ecologist. Several colour options are available.
- Indicative location of bat boxes.  
Greenwoods Ecohabitats Single Crevice Bat Box or similar box design subject to agreement with a suitably experienced ecologist. Several colour options are available.

Bat boxes should be sited at least 3m from the ground preferably in quiet locations away from direct sources of light. The positions on the drawing have been roughly identified for their aspect and closeness to available foraging habitat. Final positions should be adjusted based on the above advice.

Bird boxes should be sited at least 3m from the ground preferably in quiet places away from potential sources of disturbance such as doorways, seating areas etc.



Vivara Pro Seville 32mm WoodStone Nest Box



Greenwoods Ecohabitats Single Crevice Bat Box



Rev	Description	Date	Dr by	App by
original	RB	date created	approved by	
		Sept 23		KD

**AHR** AHR Building Consultancy Ltd  
 Newark Union House  
 High Street  
 Huddersfield  
 HD1 2LF  
 United Kingdom

T +44(0)1484 537411  
 F +44(0)1484 530332  
 E hudders@ahr.co.uk  
 www.ahr.co.uk

client	NU Construction Ltd
project	Beck Lane Depot
drawing	Site A Proposed Bird & Bat Box Positions
project number	2023.00119.000
scale	As Shown @A2
drawing number	SK200323-11
rev	-
issue status	Planning

This drawing is to be read in conjunction with all related drawings. All dimensions must be checked and verified on site before commencing any work or producing shop drawings. The originator should be notified immediately of any discrepancy. This drawing is copyright and remains the property of AHR.

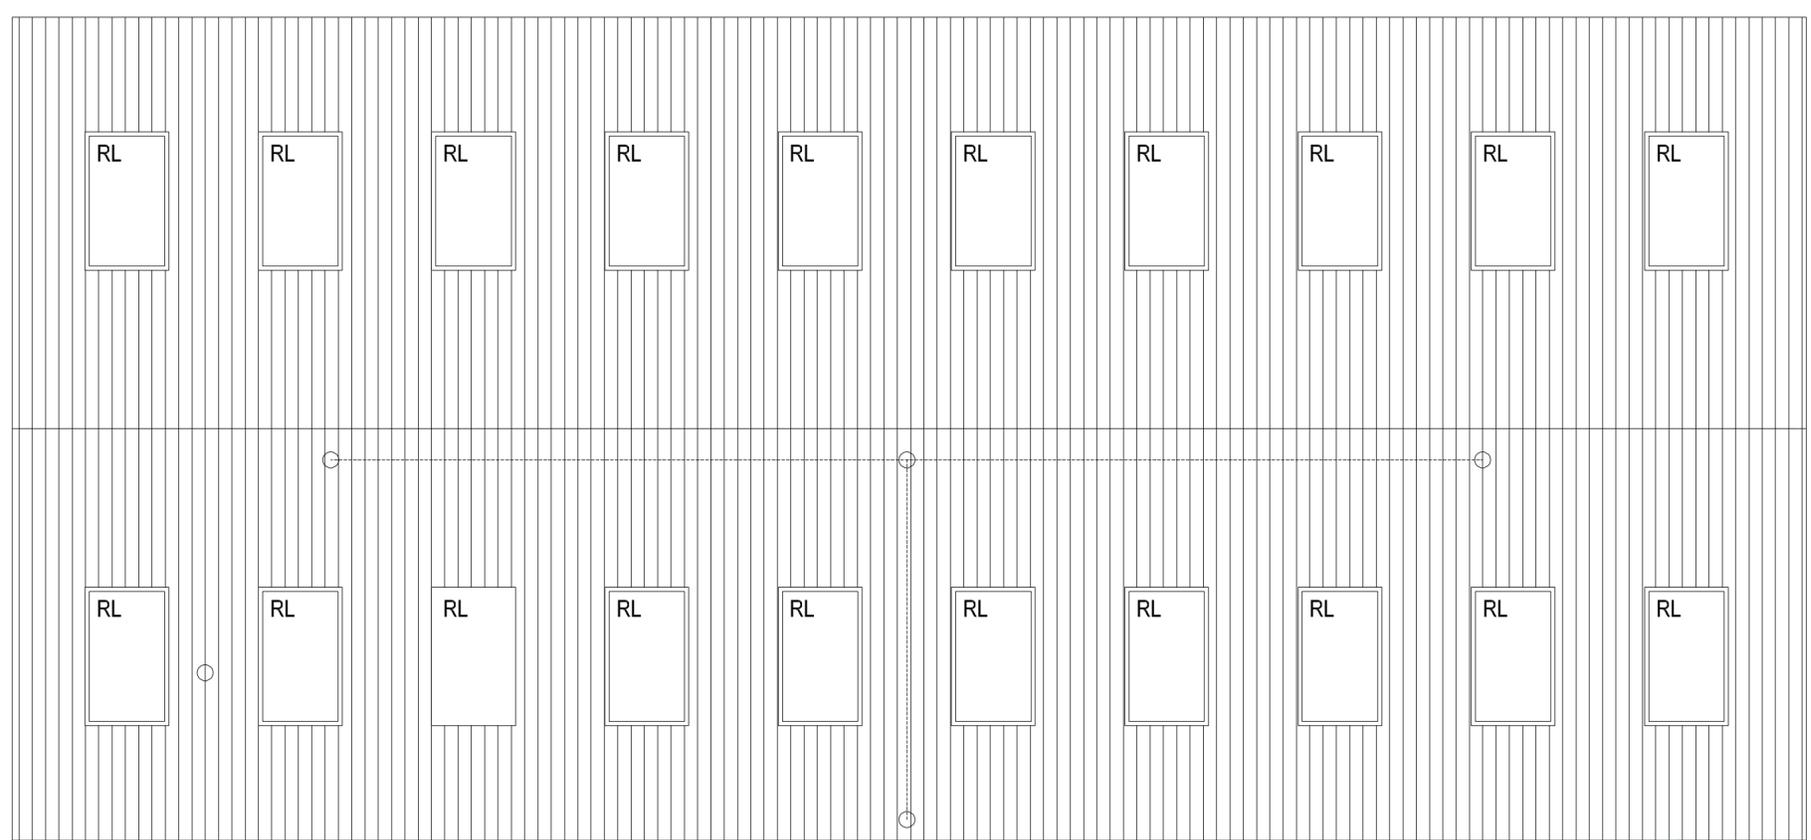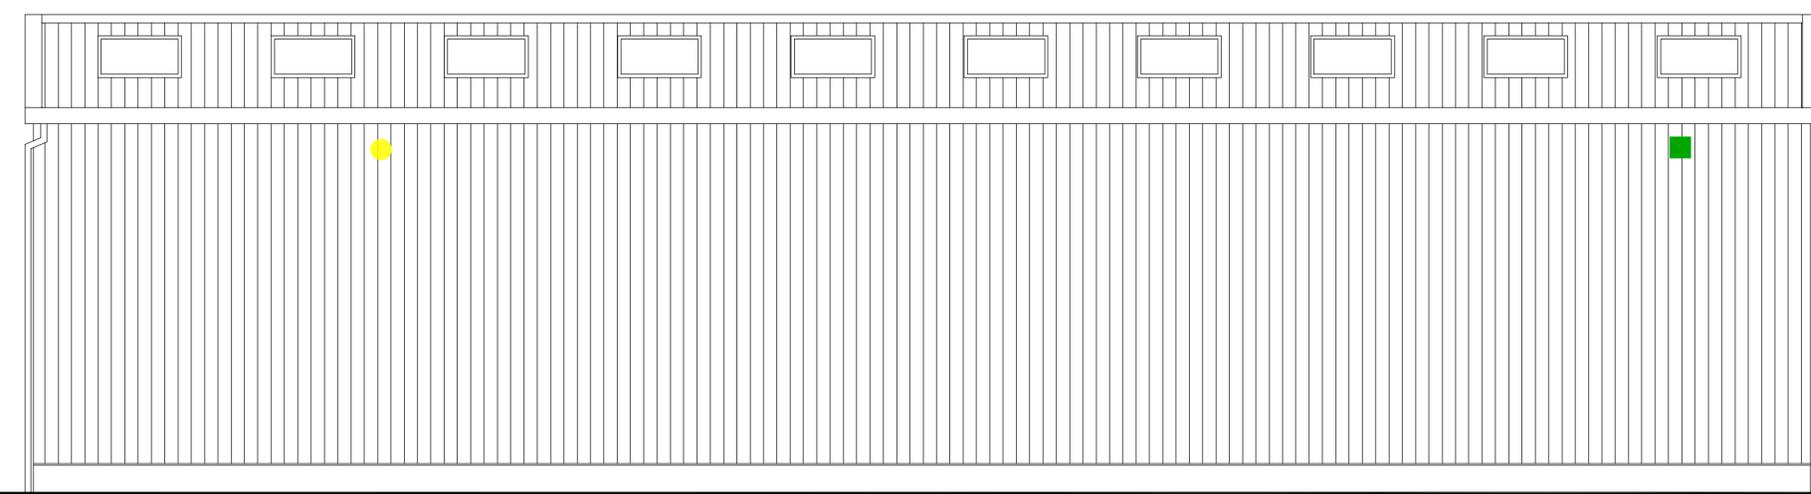

PROPOSED ROOF PLAN  
 Indicative Bird Box Location

Indicative Bat Box Location

**Proposed Bird & Bat Box Positions**  
 Scale NTS