


DO NOT SCALE, IF IN DOUBT ASK.
 THIS DRAWING IS NOT TO BE USED FOR CONSTRUCTION PURPOSES.
 DRAINAGE DETAILS SUBJECT TO DETAIL DESIGN & SITE INVESTIGATION.
 RED LINE DENOTES APPLICATION BOUNDARY, SITE OWNERSHIP SUBJECT TO CONFIRMATION BY OTHERS
 SITE PLAN BASED ON TOPOGRAPHICAL SURVEY BY HAYCOCK + TODD, DRAWING NO. S10634, DATED AUGUST 2023

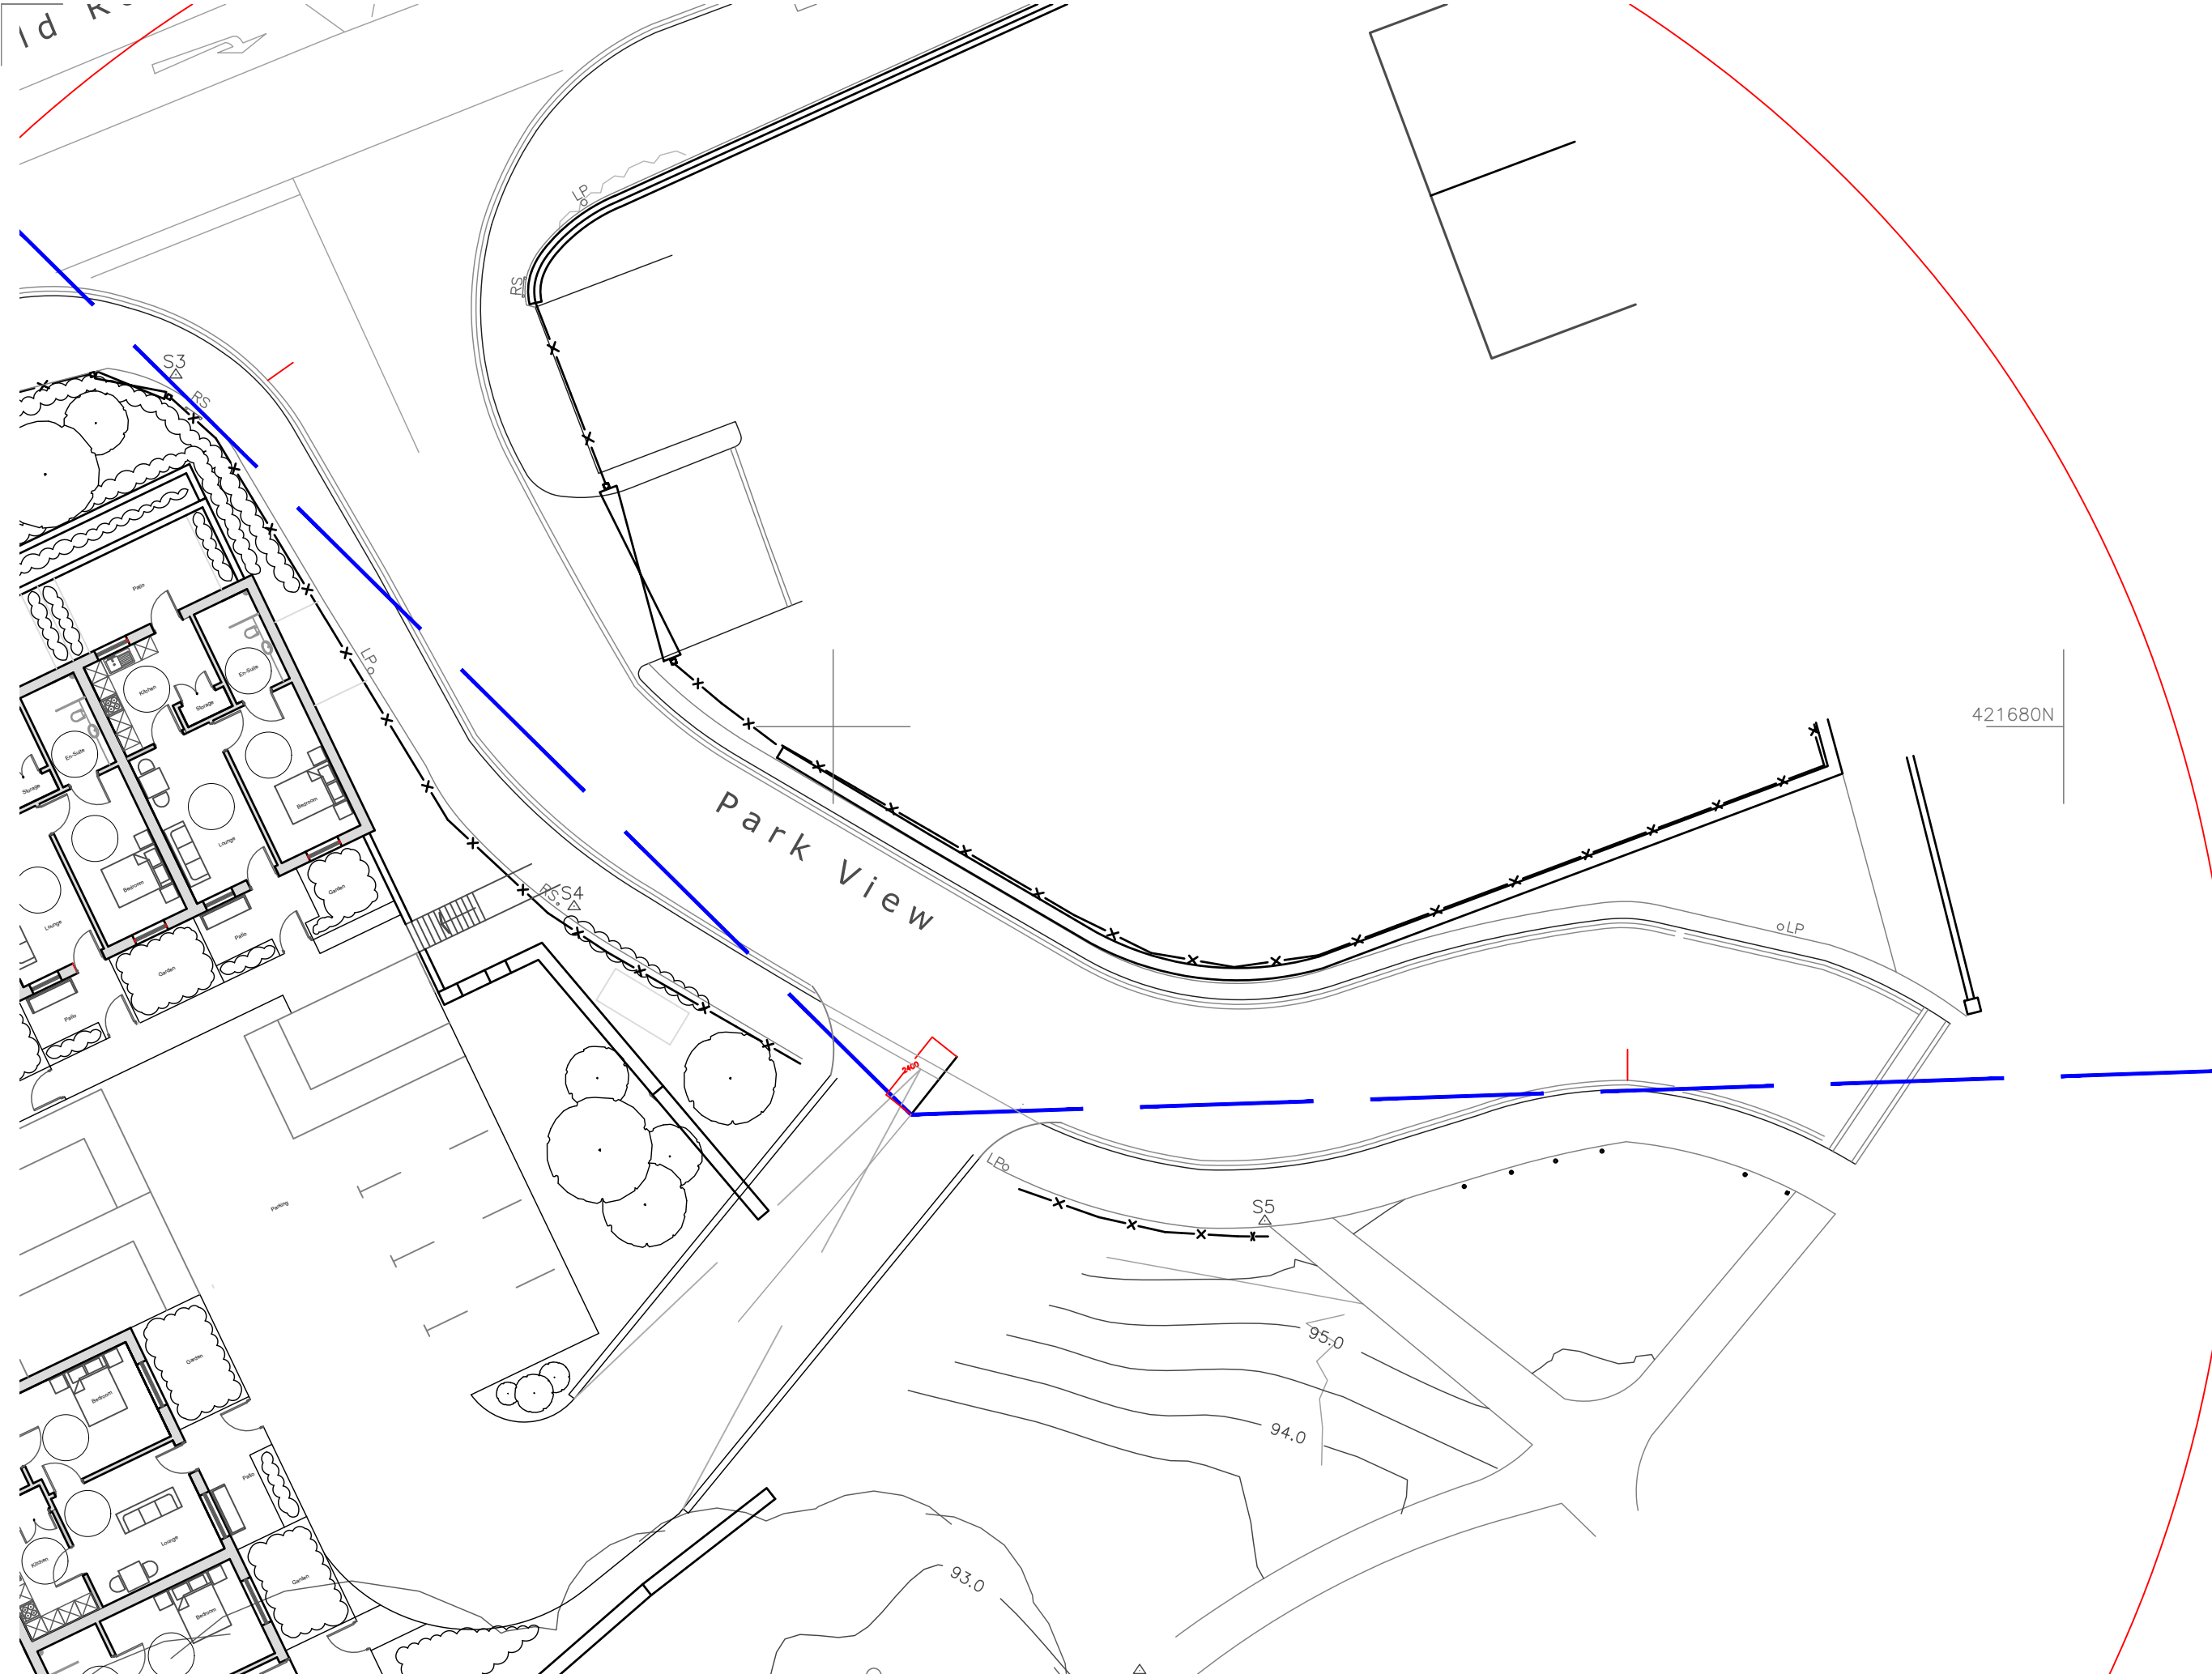

Rev: - Rev Date: 02.10.2023 Drawn By: AJ
 Rev Details: Initial Issue

PLANNING

