


Only figured dimensions should be used.  
 Scaled dimensions should be checked with the Architect.  
 This drawing together with the design, is the property and copyright  
 of the Architect and must not be reproduced without written  
 permission



1 North Elevation  
 1 : 100



2 South Elevation  
 1 : 100

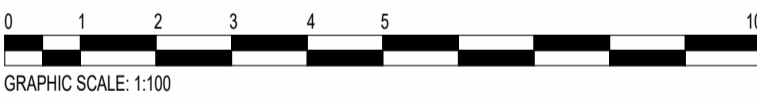

rev	description	drawn	auth	date
DO NOT SCALE OFF THIS DRAWING				
<b>ACUMEN</b> Designers & Architects				
acumenarchitects.co.uk 01484 546 000 Headrow House, Old Leeds Road, Huddersfield, Huddersfield HD1 1SG				
Client HD ASSETS				
Project NEWSOME CARE HOME, 1 TUNNAcliffe ROAD, HUDDERSFIELD HD4 6QQ				
Project No 2879	Drawing No (100)07	Rev		
Description EXISTING NORTH AND SOUTH ELEVATIONS				
Scale 1 : 100 @ A1	Date Drawn DEC 23	Drawn By GH	Authorised By JC	
Purpose of Issue <input checked="" type="checkbox"/> Planning <input type="checkbox"/> Building Regs <input type="checkbox"/> Tender <input type="checkbox"/> Construction <input type="checkbox"/> Comment <input type="checkbox"/> Info				