




Existing Side Elevation A:A Scale 1:50



Existing Front Elevation B:B Scale 1:50

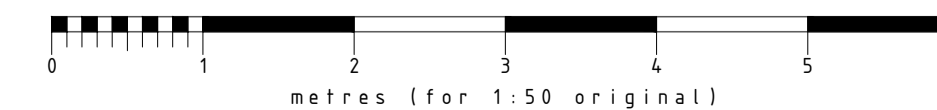

This drawing, design & all information contained herein remains the sole copyright of CONCORDE BGW & reproduction in any form is strictly forbidden unless permission is obtained in writing.

NOTES:  
 - Do not scale from this drawing, all dimensions must be checked on site. The contractor must verify all site dimensions, drawings, details & specifications. Any discrepancies must be reported to CONCORDE BGW prior to any commencement of work.  
 - Figured dimensions to take preference over those scaled.  
 - All specified items are to be installed in accordance with the manufacturers recommendations & instructions.

© Copyright

**DISCLAIMER**

**A full and accurate measured survey has not been undertaken by Concorde BGW at this site. This drawing has been produced from information provided by others. Any dimensions indicated are for information only and must be checked on site prior to the commencement of any works**

Rev: 00.00.00 XX

Rev: Date: Init: Note: © Copyright

Stage: **PLANNING**

Client: **STAR PUBS AND BARS**

Project address:  
**SHOULDER OF MUTTON  
 2, DUNFORD ROAD  
 HOLMFIRTH  
 HD9 2DP**

Title: **EXISTING ELEVATIONS**

Scale: **1:50** Dwg size: **A1**

Drawn by: **SD** Date: **FEB 24**

Drawing no: **5190-01-02** Rev: **-**

**CONCORDE  
 BGW GROUP**

**London**  
 TOG Albert House  
 256-260 Old Street  
 Shoreditch, London  
 EC1V 9DD

**Doncaster**  
 Palmer Street  
 Hyde Park  
 Doncaster  
 DN4 5DD

**Nottingham**  
 Unit 3, The Glade  
 Business Centre  
 Forum Road  
 Nottingham  
 NG5 9RW

**01302 361 024** **concordebgw.com**