

**Rear North West Facing Elevation**

Scale 1/100




**Side North East Facing Elevation**

Scale 1/100



**Side South West Facing Elevation**

Scale 1/100

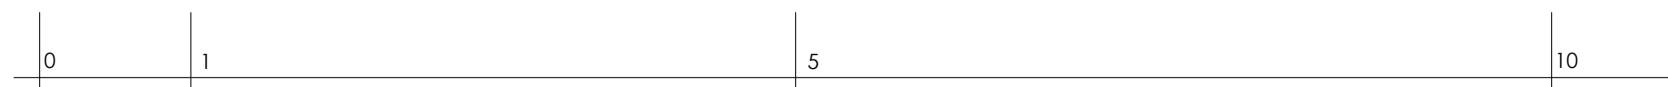

**Scale Bar - metres**

Do not scale from this drawing. Report any discrepancies immediately to Greenstone Design. All drawings to be read in conjunction with all other drawings and specifications.



**Proposed Ground Floor Plan**

Scale 1/50



Architecture | Project Management | Development  
 LANDING FARM LOCK LANE, LAND OF NEW,  
 182 MARLBOROUGH GARDENS, YORK, YO4 4EA  
 T +44 (0)1904 75252  
 E info@greenstone-design.co.uk  
 W www.greenstone-design.co.uk

Client: **Mr & Mrs Kierce**  
 Address: **32 Blue Hills Lane, Denby Dale**  
 Project: **Proposed Alterations**  
 Drawing: **Proposed Floor Plan and Elevations**

Date: Feb. 2024  
 Scale: 1:100, 50 @ A1  
 Drawing No: **2019-39-03**

**FOR PLANNING APPROVAL - NOT FOR CONSTRUCTION**