


EXISTING PLAN



EXISTING REAR ELEVATION

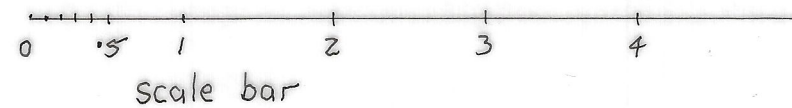

Proposed garden room extension to rear for
Mr. & Mrs. Smethurst
7 Littlemoor Road, Mirfield

drawn by Artech Design 01772 456592

drawing no. 1M/3067/1

Scale 1:50