


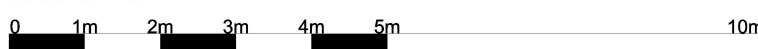
Proposed Front Elevation

Proposed Side Elevation



Proposed Rear Elevation

Proposed Side Elevation

 <p>EDG:Architecture EDWARDS DESIGN GROUP</p>	<ul style="list-style-type: none"> This drawing is subject to copyright laws and the use of this drawing is licensed by EDG:Architecture for use on this project only. In the event of any discrepancies being found, they are to be brought to the attention of EDG:Architecture as soon as possible. Contractors must check all dimensions on site. Specific dimensions should be requested, and not scaled from this drawing. Responsibility for measurements remains with the Principal Contractor <p>Scale bar at: 1:100</p> 	Address:	Dixon Hall, Grafton Street, Batley, WF17 6AR	Scale: 1:100 at A3	Drawing: 2120 P02	Date: 15-10-2024
		Proposals:	Proposed COU from office space to residential apartments	Drawn by: AE	Revision: -	Status: Planning
		Drawing Title:	Proposed Elevations	T: 01423 705077	E: andrew@edgarchitecture.co.uk	