




Proposed Site Plan
Scale 1:200

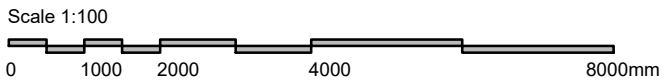

This drawing is copyright of JKT Architecture, and shall not be reproduced nor used for any other purpose without the written permission of the Architects. This drawing must be read in conjunction with all other related drawings and documentation. It is the contractors responsibility to ensure full compliance with the Building Regulations. Do not scale from this drawing, use figured dimensions only. It is the contractors responsibility to check and verify all dimensions on site. Any discrepancies to be reported immediately. IF IN DOUBT ASK.
Materials not in conformity with relevant British or European Standards/Codes of practice or materials known to be deleterious to health & safety must not be used or specified on this project.

Date:	Rev:	Description:	By:	Chk'd:
11.24	A	Site plan updated to show allocated amenity, parking and bin storage spaces.	JKT	JKT

Site Plan Key:

Existing Boundary



Project Title:
487 Blackmoorfoot Road,
Huddersfield

Client:	Drawn by:	Checked by:
Mr Gledhill	LH.	JKT.
Drawing Title:	Scale:	Paper Size:
Proposed Site Plan	1:100	A3
Drawing Number:	Revision:	Date:
24.13 - 100	A	10.24

Drawing Status:
Planning