


Dempsey + Gannon

1. Do not scale this drawing  
 2. Drawing to be used for the status indicated only  
 3. All dimensions and notes shall be checked and confirmed and any discrepancies to be reported to the Architect prior to commencement of any work  
 4. All drawings and notes shall be in accordance with current statutory legislation, relevant codes of practice and British Standards  
 5. Drawing to be read in accordance with relevant contracts and sub-contractors drawings and specifications  
 6. This drawing is copyright of JAG Architects Ltd and is not to be used in whole or in part without written consent  
 © Dempsey + Gannon Ltd

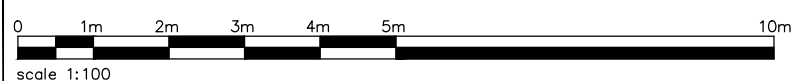

REV	DESCRIPTION	BY	CHK	DATE
C00	Preliminary	JD	PODG	08.22

project:  
Fenay Lane  
 client:  
Private Client  
 scale: 1:100  
 sheet: A3  
 date: -

title:  
Proposed Roof Plan  
 drawing number:  
246-GA-120  
 drawing status:  
Planning

rev:  
date:  
2024  
 drawn by:  
JD  
 checked by:  
PG