



PROPOSED NORTH ELEVATION

SCALE 1:200




SCALE 1:200 IN METRES



PROPOSED WEST ELEVATION

SCALE 1:200

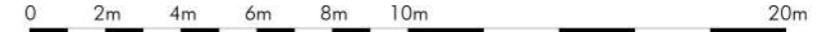


SCALE 1:200 IN METRES



PROPOSED SOUTH ELEVATION

SCALE 1:200

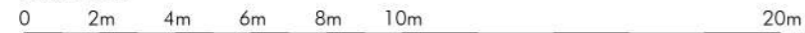

SCALE 1:200 IN METRES



PROPOSED EAST ELEVATION

SCALE 1:200



SCALE 1:200 IN METRES

AM DRAWN	DRAWN	REVISION	DATE	VER
PROJECT			28/10/2024	
PREMIER INN EXTENSION, BRADFORD SOUTH				
TITLE				
PROPOSED ELEVATIONS				
SCALE				
1:200 @ A3				
JOB No	DRAWING No	REV		
PH1125	AP06			
<p>ALLISON PIKE ARCHITECTS & DESIGNERS</p>			<p>7 Buxton Road West, Disley, Stockport, Cheshire, SK12 2AE. Website: www.allisonpike.com</p>	
			<p>Telephone: 01663 763000 Facsimile: 01663 766772 Email: studio@allisonpike.com</p>	
© Allison Pike Partnership Limited				