




# South - West Elevation

T.B.a.

South West Elevation - As Proposed  
6 Church Meadows

date: Feb 25 Scale : 1:50 @ A3

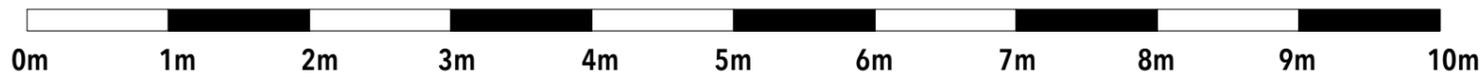

2049/203 Rev: (-)