


Inbound

Outbound

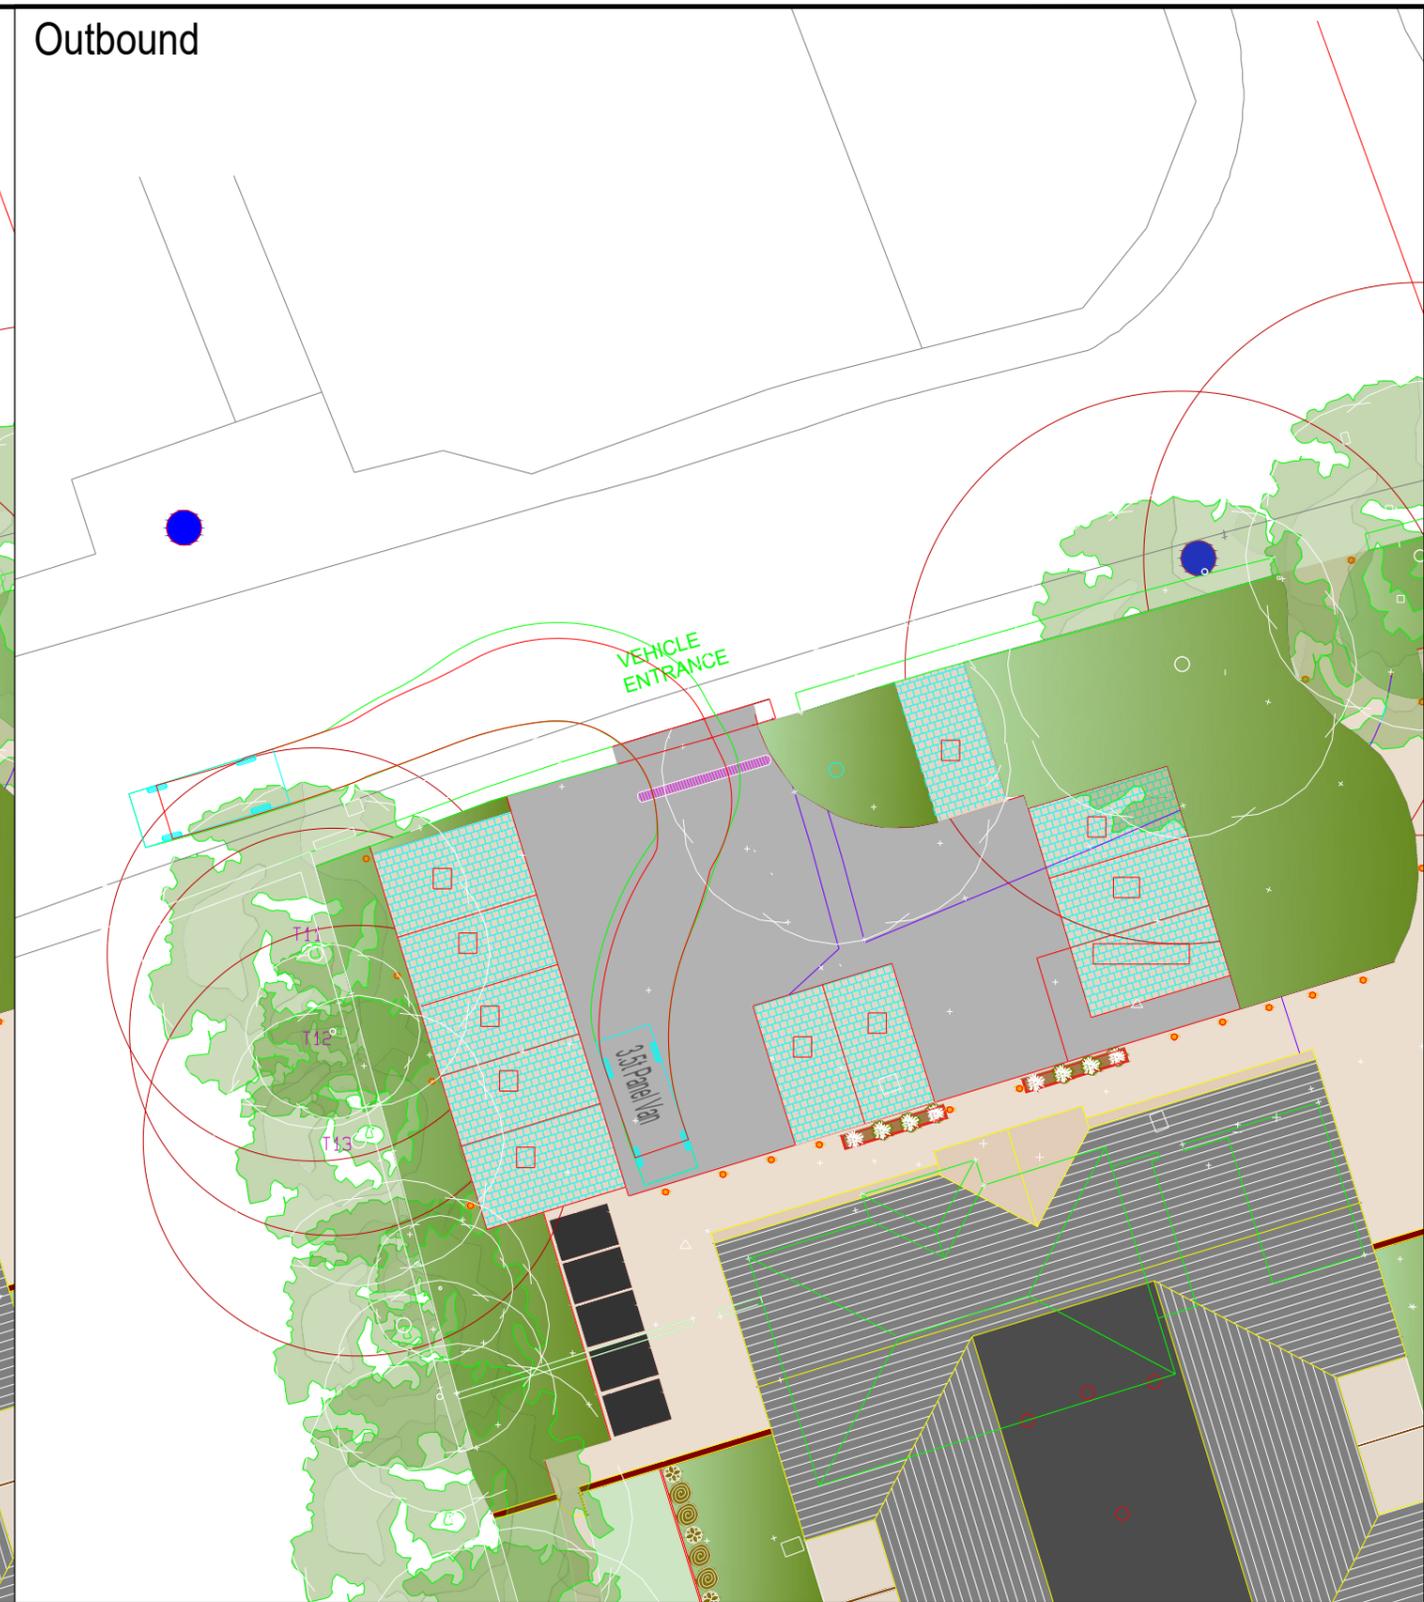

Ordnance Survey © Crown copyright 2025.
All rights reserved. Licence No. 100052073.

NOTE: THE PROPERTY OF THIS DRAWING AND DESIGN IS VESTED IN SLR CONSULTING LTD. IT MUST NOT BE COPIED OR REPRODUCED IN ANY WAY WITHOUT THEIR PRIOR WRITTEN CONSENT.

REV.	DETAILS	DRAWN	CHECKED	DATE
A	Updated Site Plan	YF	MR	08.10.25

Notes:
1. This is not a construction drawing and is intended for illustrative purposes only.
2. White lining is indicative only.



3.5t Panel Van
Overall Length 5.332m
Overall Width 1.986m
Overall Body Height 2.555m
Min Body Ground Clearance 0.338m
Track Width 1.986m
Lock to lock time 4.00s
Kerb to Kerb Turning Radius 6.400m

Former Vicarage Site, Gomersal

Coral Projects

Swept Path Analysis: Deliveries



DRAWN: EG

CHECKED: MR

DATE: 28.2.25

SCALES: 1:250 at A3

DRAWING NUMBER: 415.064946.00001-TR102

REVISION: A