
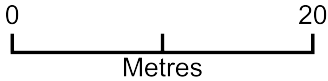


Site Plan

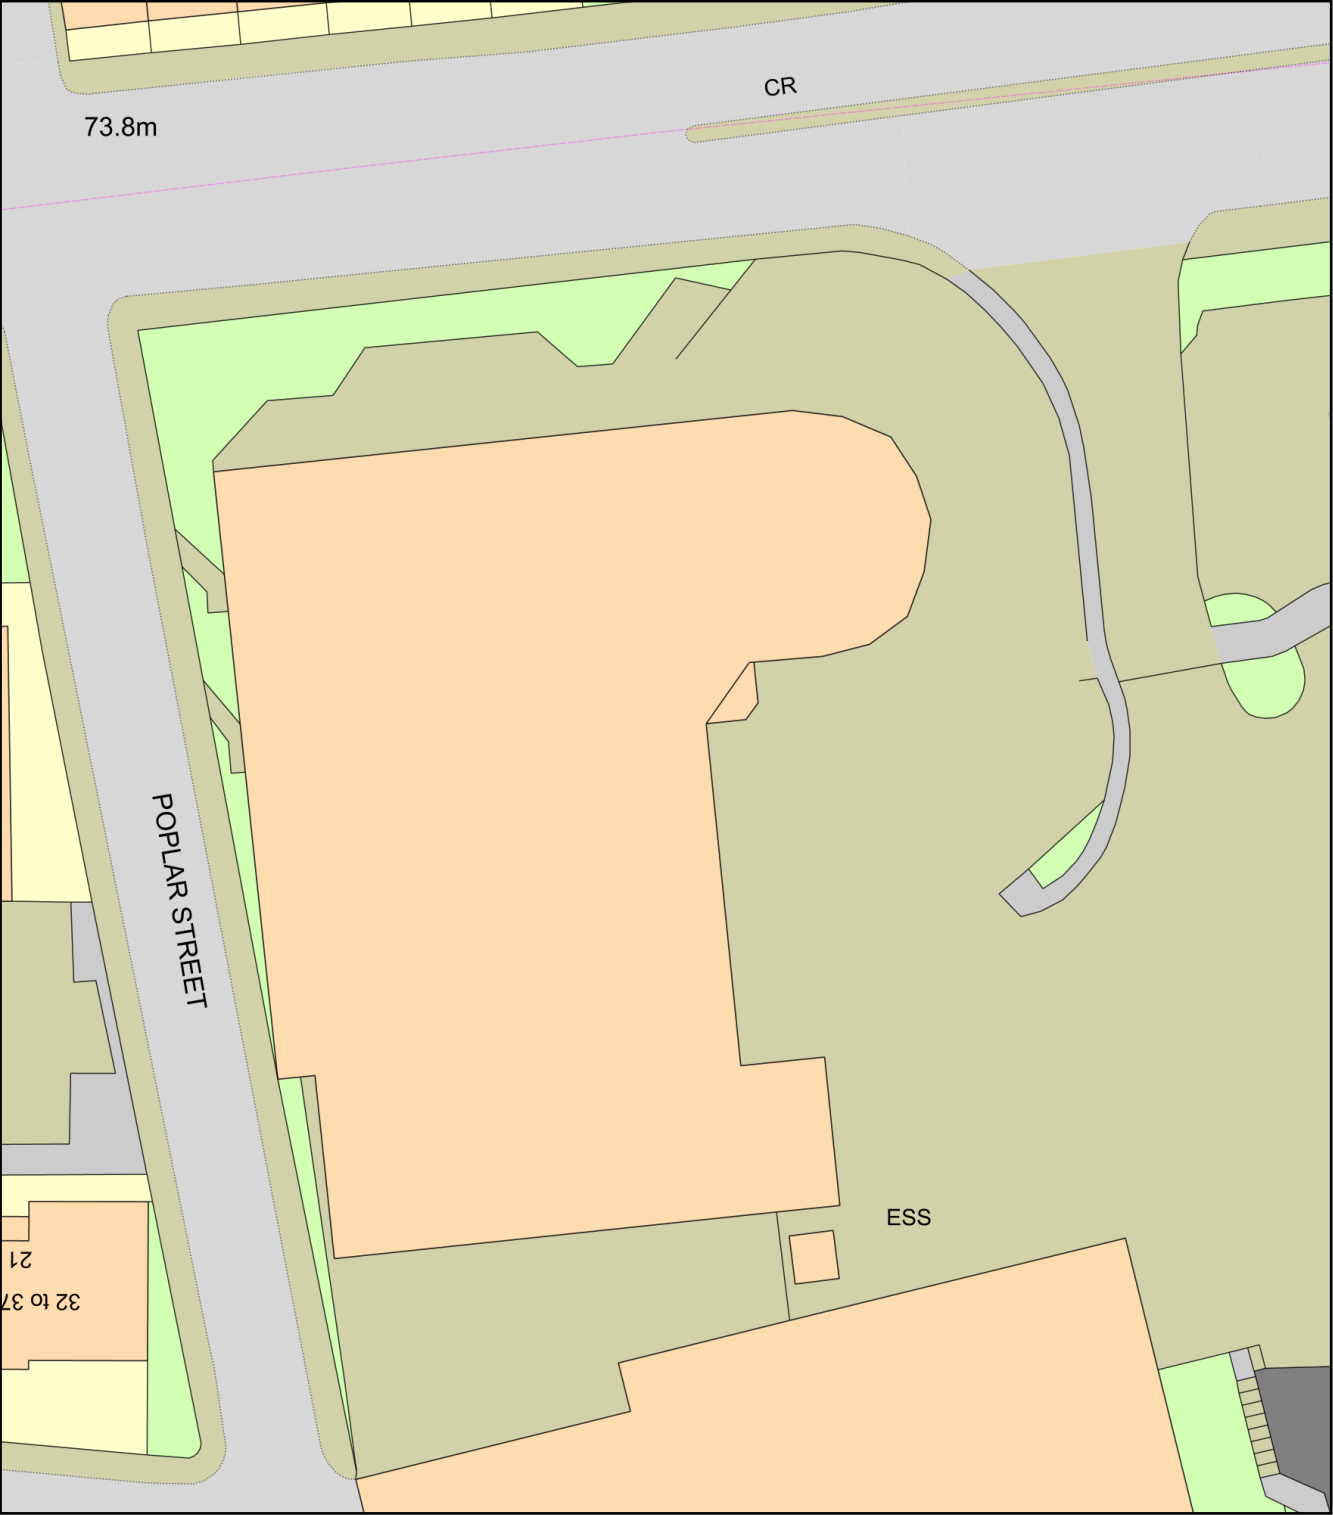

Plan Produced for: Huron Properties Ltd

Date Produced: 02 May 2025

Plan Reference Number: TQRQM25122104748981

Scale: 1:500 @ A4