
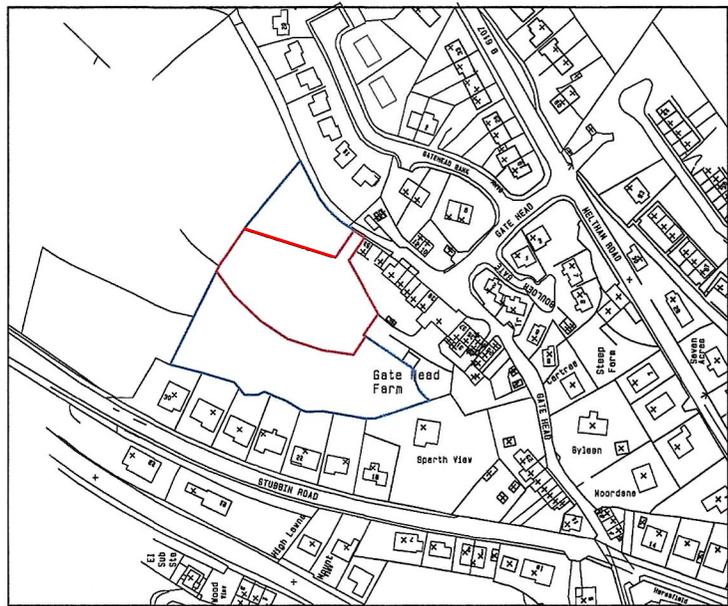


A1

0m	Scale 1:50	4m
0m	Scale 1:100	8m
0m	Scale 1:200	15m
0m	Scale 1:500	40m
0m	Scale 1:1250	100m

(When at scale of original plan bar = 8m)

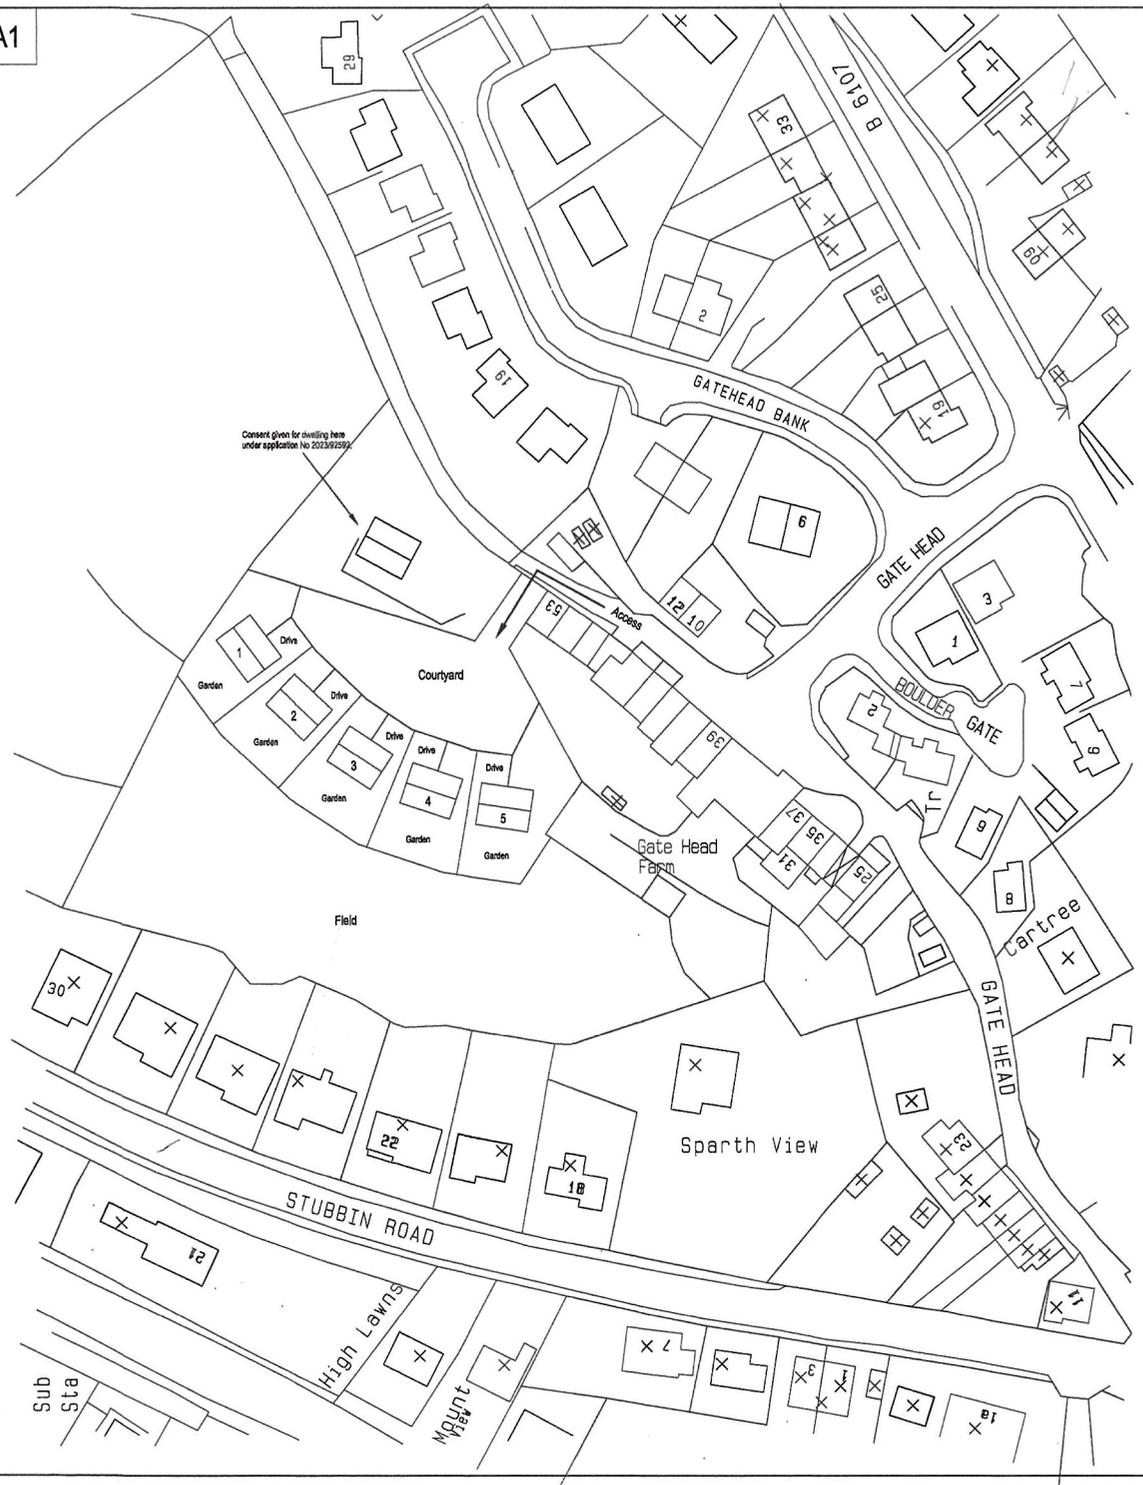

Location plan (1:1250)



Block plan (1:500)

Drawing S 25 01
 Location and proposes site plans.
 Land off Gatehead
 Marsden.
 March 2025.