


This drawing is subject to copyright laws and the use of this drawing is licensed by EDG:Architecture for use on this project only.

In the event of any discrepancies being found, they are to be brought to the attention of EDG:Architecture as soon as possible.

Contractors must check all dimensions on site. Specific dimensions should be requested, and not scaled from this drawing. Responsibility for measurements remains with the Principal Contractor

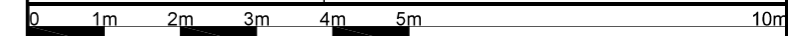

Scale bar at: 1:100



Address: Land at 143 Kinder Avenue

Proposals: Proposed floor plans and elevations

Drawing Title: Site Plan

Scale: 1:200 at A3 | Drawing: 2052.S01 | Date: 14-08-2020

Drawn by: AE | Revision: - | Status: Survey

T: 01423 705077 | E: andrew@edgarchitecture.co.uk