


© copyright 2025  
 This drawing and the copyrights and patents therein are the designer's property and may not be used or reproduced - only under contract. All rights reserved.

ALL DIMENSIONS TO BE CHECKED ON SITE.  
 DO NOT SCALE FROM THIS DRAWING EXCEPT FOR THE PURPOSES OF LOCAL AUTHORITY PLANNING



**proposed front elevation**  
 scale - 1:50 @ A1 / 1:100 @ A3

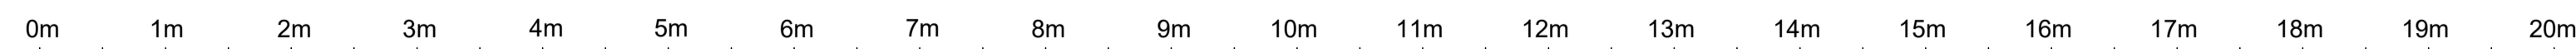

rev	date	description
D	18-9-25	Drawing amended following comments from planning: hanging taco sign shown as non-illuminated.
C	03-9-25	Drawing amended following comments from planning: large bell logo Sign No.2 removed: signs No. 3, 4 & 5 shown as non-illuminated; new lighting trough shown above fascia.
B	17-7-25	Vinyl above entrance door changed to black and "Bell" logo added following mark ups.
A	04-7-25	Additional signage added as discussed with client.



**Frank Belshaw**   
 Building Surveyors Limited

wheatley springs barn, wheatley lane road,  
 barrowford, nelson, lancashire, BB9 4QS,  
 tel no. (01282) 699668, fax no. (01282) 602447.

store address  
**HUDDERSFIELD, KINGSGATE**  
 KINGSGATE SHOPPING CENTRE,  
 ZETLAND STREET, HUDDERSFIELD, HD1 2QB

client:  
**BLUE BELL FOODS LTD**

drawing title  
**PROPOSED**  
 EXTERNAL ELEVATION

drawn by	scale	date
CAM	1:50 @ A1	03-07-25
FB drawing no.	revision	
2025/47/04	D	