


NOTES


13.6 x 9.6 x 1.0m deep
 Total Vol = 1130.56m³
 Net Vol ≈ 125.338m³
 At 96% min Void Ratio
 612 GRAF Ecobloc Flex units
 204 Flex base units
 87 Flex end units (pairs)

*Extents of excavation to be an additional
 500mm around the perimeter of the tank*

1. Proposed Hydro WMS layout.
2. All dimensions are in millimetres, all elevations in metres unless otherwise stated.
3. All temporary and enabling works by others.
4. All dimensions of fabricated items are nominal and may vary within manufacturing tolerances.

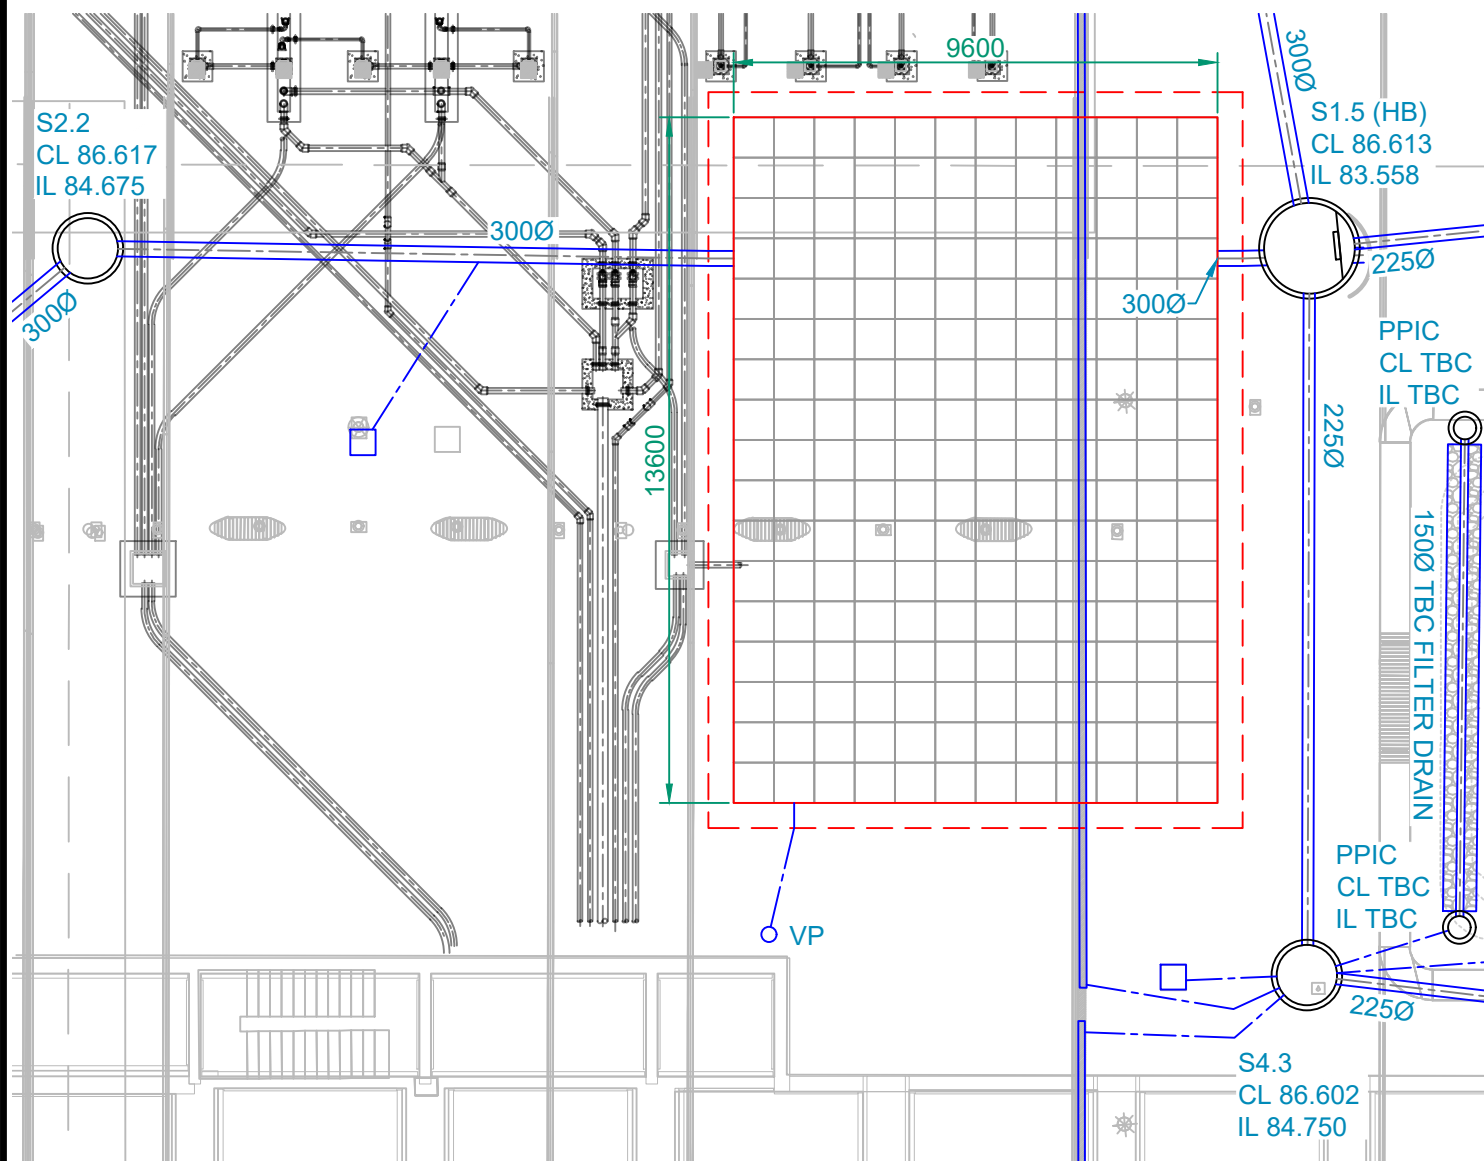

Proposed Plan
 (Scale 1:150)

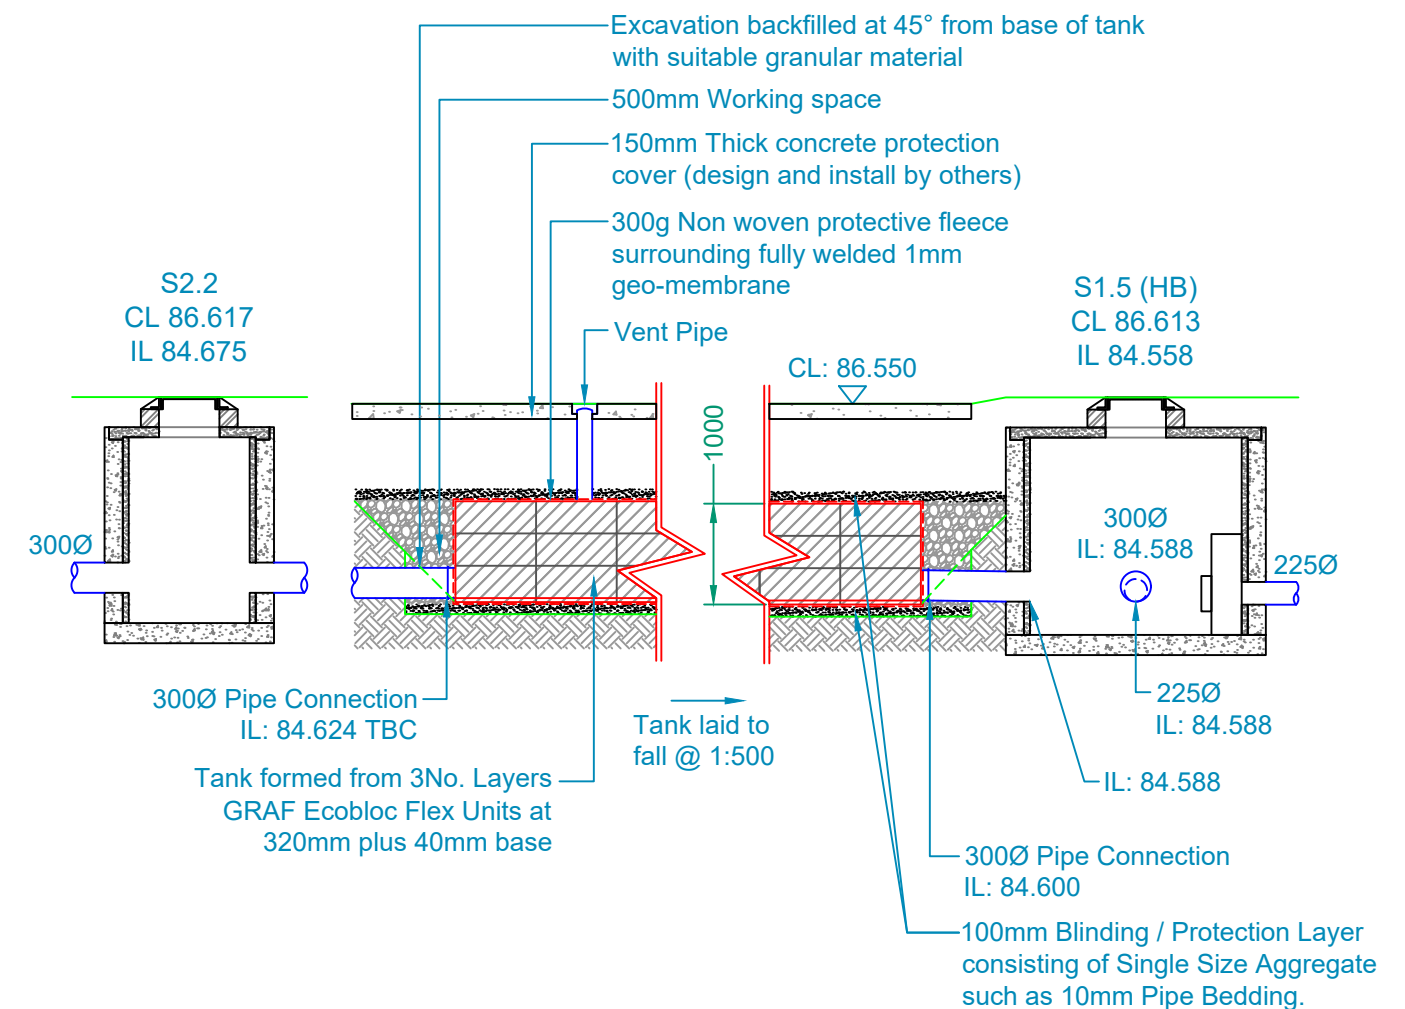

Proposed Section
 (Scale 1:75)

A	UPDATE TANK DIMENSIONS & DRAINAGE LAYOUT	10/06/2025
REV	AMENDMENT	DATE