


| Rev | Date | DR/CHK | Details |
|-----|----------|--------|---------|
| - | ##.##.## | -/- | - |
| | | | |
| | | | |
| | | | |
| | | | |

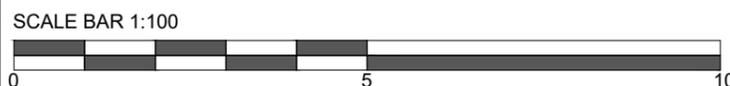

- Preliminary
- Design
- Planning
- Comment
- Information
- Construction

Client: Dawett Enterprise
 Project: Peat Ponds Lane, Huddersfield
 Title: Proposed Floor Plans - Plot 2
 Job No: DEA04 Drawing No: PL201

Scale: 1:100 Sheet Size: @ A3
 Date: 10.08.25 Rev: -
 Drawn: - Checked: MC

T: 07470193829 A: 125a Fitwilliam St, Huddersfield, HD1 5PS
 E: atelier33architecture@outlook.com

Registered in England and Wales, Company No. 55247721
 All written/scaled dimensions and floor areas are subject to verification by Contractor(s) on site.
 This drawing and design are © Copyright of Atelier 33 Architecture Ltd.
 No reproduction or alteration is permitted without prior written consent.