
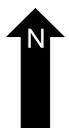
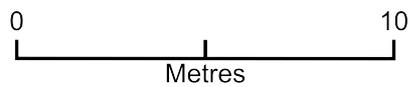


Existing Site Plan - 12 Oxford Close

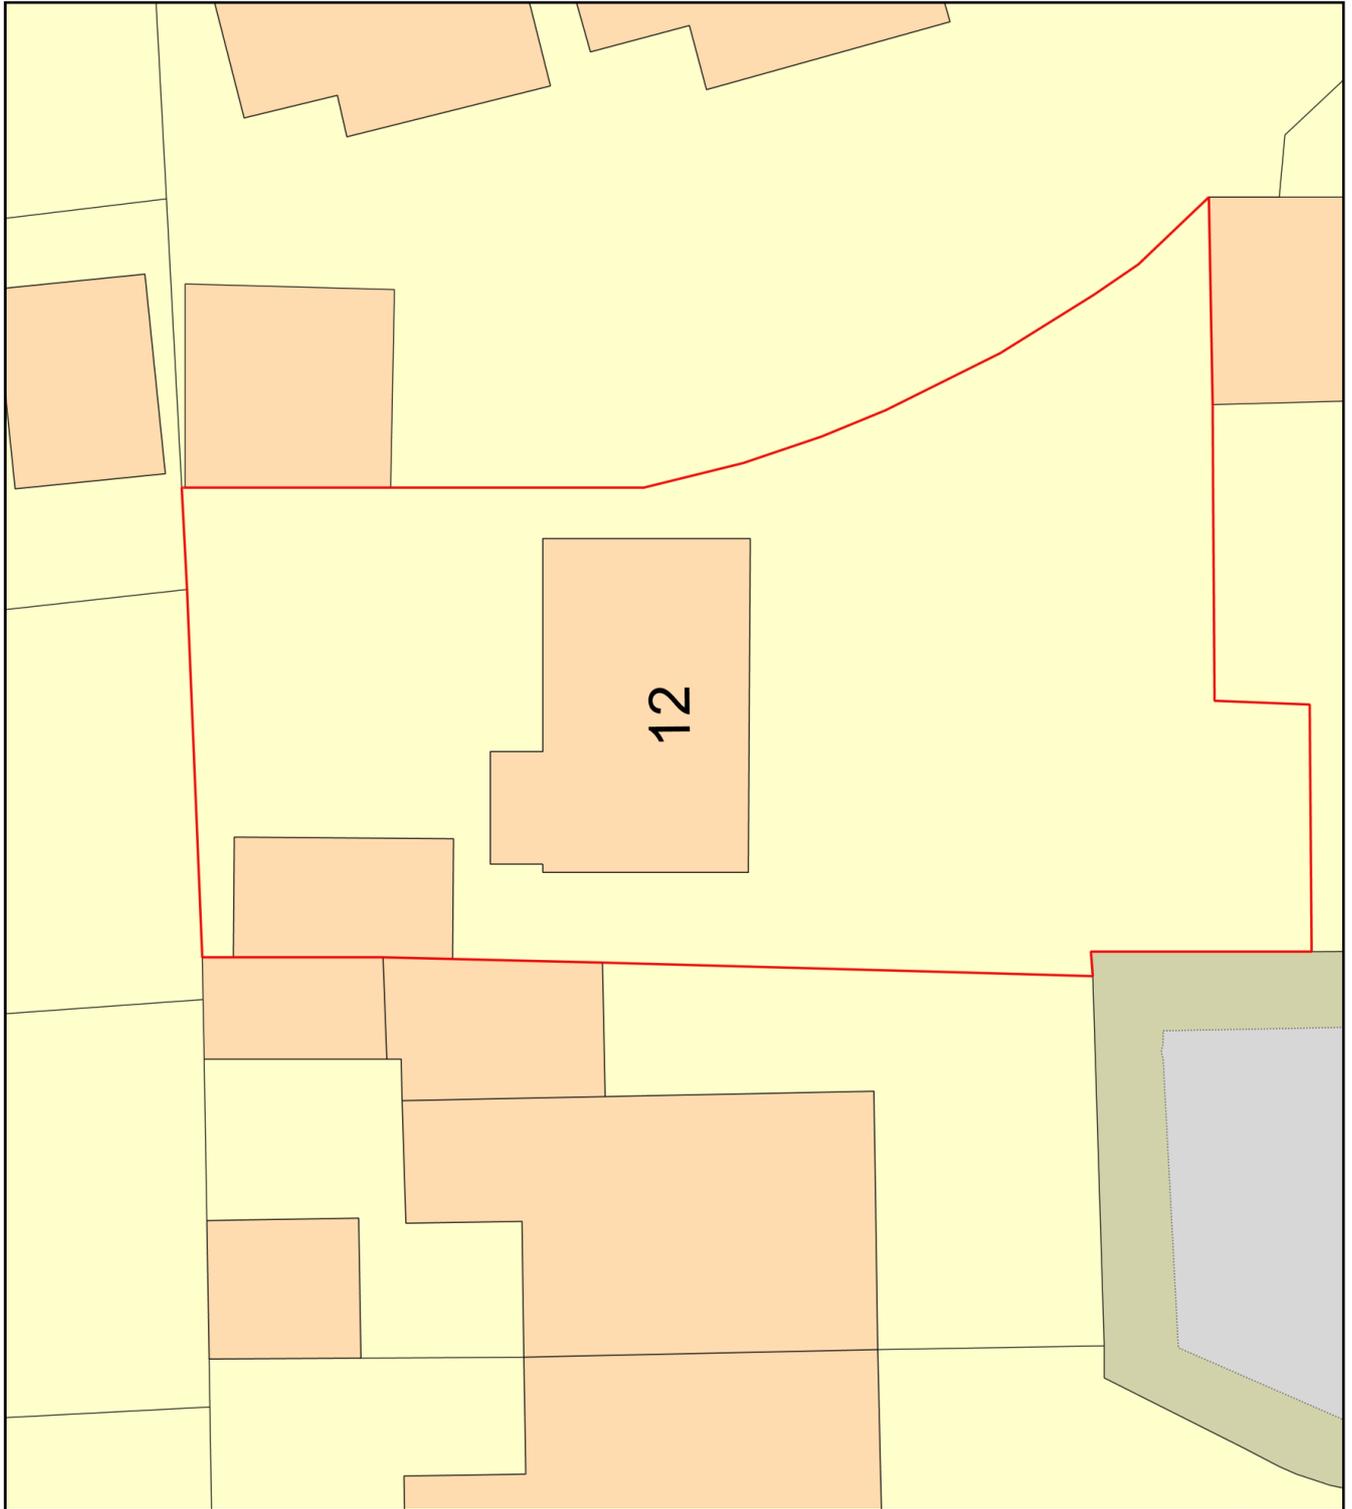

Plan Produced for: Courtney Gardiner
Date Produced: 26 Aug 2025
Plan Reference Number: TQRQM25238200124529
Scale: 1:200 @ A4