

Mature Laurel Hedge To Be Removed For Construction

Proposed Hedging

OCCUPATION ROAD

EXISTING LAUREL
HEDGING TO BE REMOVED
REPLACED ONCE WORK
COMPLETED

PROPOSED RWP
DRAINAGE TO DISCHARGE
TO SOAKAWAY NO LESS
THAN 5M AWAY FROM
PROPOSED STRUCTURE


BLASTING CAPS TO BE ALIGNED TO
THAT OF EXISTING BLASTING CAPS
BENEATH; ALL TO SPECIALIST DETAILS.

Staff Car Park

Car Parking

As Proposed Site Plan

1 : 50

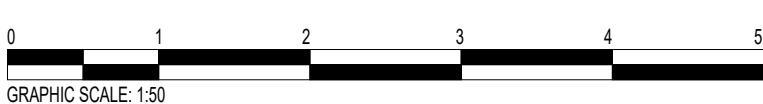

GRAPHIC SCALE: 1:50

FOR DISCUSSION

A	Proposed Hedging shown either side of proposed structure	HB	JC	23.09.25
rev	description	drawn	auth	date

DO NOT SCALE OFF THIS DRAWING

ACUMEN
Designers & Architects

acumenarchitects.co.uk 01484 546 000
Headrow House, Old Leeds Road, Huddersfield, Huddersfield HD1 1SG

Client
Calderdale and Huddersfield Solutions

Project
Huddersfield Royal Infirmary, Gas Booster & Meter House, Acre St, Lindley, Huddersfield HD3 3EA

Project No 2952	Drawing No (200)01	Rev A
--------------------	-----------------------	----------

Description
Site Plan As Proposed

Scale 1 : 50 @ A1	Date Drawn 09/09/25	Drawn By HB	Authorised By JC
----------------------	------------------------	----------------	---------------------

Purpose of Issue
Planning ☐ Building Regs ☒ Tender ☐ Construction ☐ Comment ☐ Info ☐