
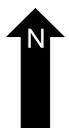
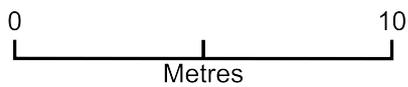


23 Imperial Road Site Plan

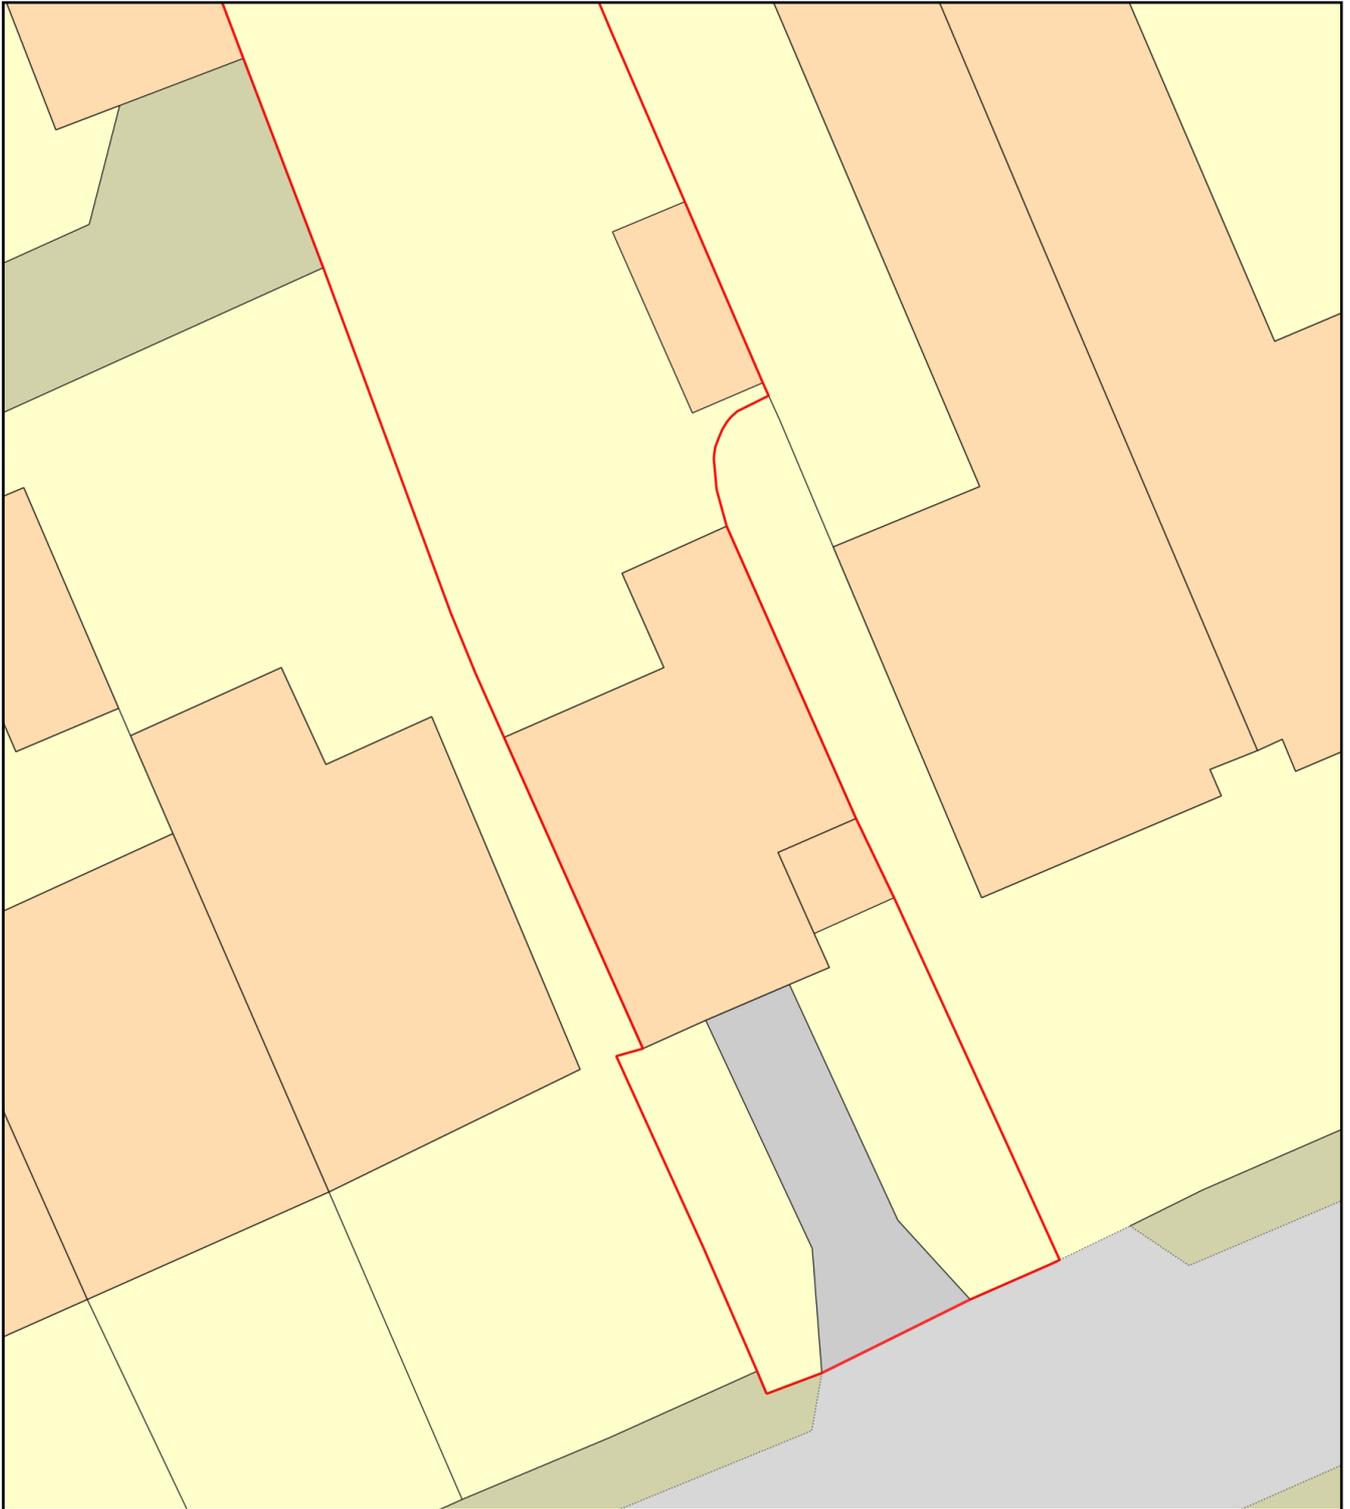

Plan Produced for: Harry Dunbar
Date Produced: 22 Nov 2025
Plan Reference Number: TQRQM25326105041169
Scale: 1:200 @ A4