

Interlocking concrete roof tiles to match existing

Interlocking concrete roof tiles to match existing

new UPVC profiled gutter and downpipe. Colour to match existing

new UPVC profiled gutter and downpipe. Colour to match existing

Artificial stone walling blocks to match existing

New ventilation blocks

**PROPOSED NORTH WEST ELEVATION**  
**1:50 @ A3**


NOTES  
 -

PROJECT AND DETAILS:  
 Two Storey Side Extension

ADDRESS:  
 44 Kenyon Bank  
 Denby Dale HD8 8TF

SCALE: 1:50 @ A3

REVISION	-								
----------	---	--	--	--	--	--	--	--	--

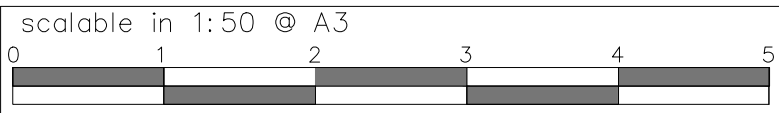

CLIENT:  
 Claire & Andy Birkhead

DRAWN: JK

DWG TITLE:  
 PROPOSED NORTH WEST ELEVATION

DATE: 20 10 2025

DWG NO:  
 275-PL206

