


PROPOSED ROOF PLAN
1:50 @ A3

NOTES
-

PROJECT AND DETAILS:
Two Storey Side Extension

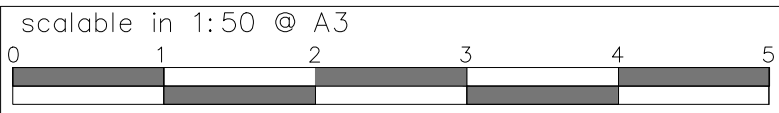

ADDRESS:
44 Kenyon Bank
Denby Dale HD8 8TF

CLIENT:
Claire & Andy Birkhead

SCALE: 1:50 @ A3

DRAWN: JK

DATE: 20 10 2025

REVISION									
-									

DWG TITLE:
PROPOSED ROOF PLAN

DWG NO:
275-PL203

