


WESTCLIFFE ROAD

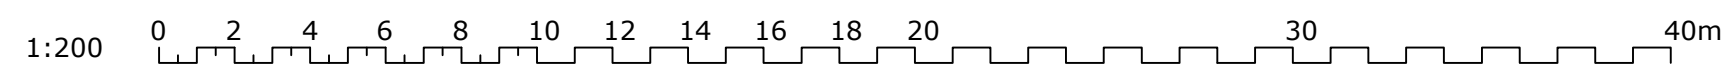

Rev:	Description:	By:	Date:
------	--------------	-----	-------

Accredited by:
 NAPIT | MCS | RECC

Client/Project:
 Dilys Beaumont,
 28 Westcliffe Road, Cleckheaton,
 Kirklees, BD19 3NW

Project status:
PLANNING

Drawing title:
 Site plan as existing

Scale: 1:200	Paper Size: A3	Drawn: A.K.	Checked: HG
Project ID: J-A0B56A86	Drawing No: 01	Revision:	Date: Jan 2026