


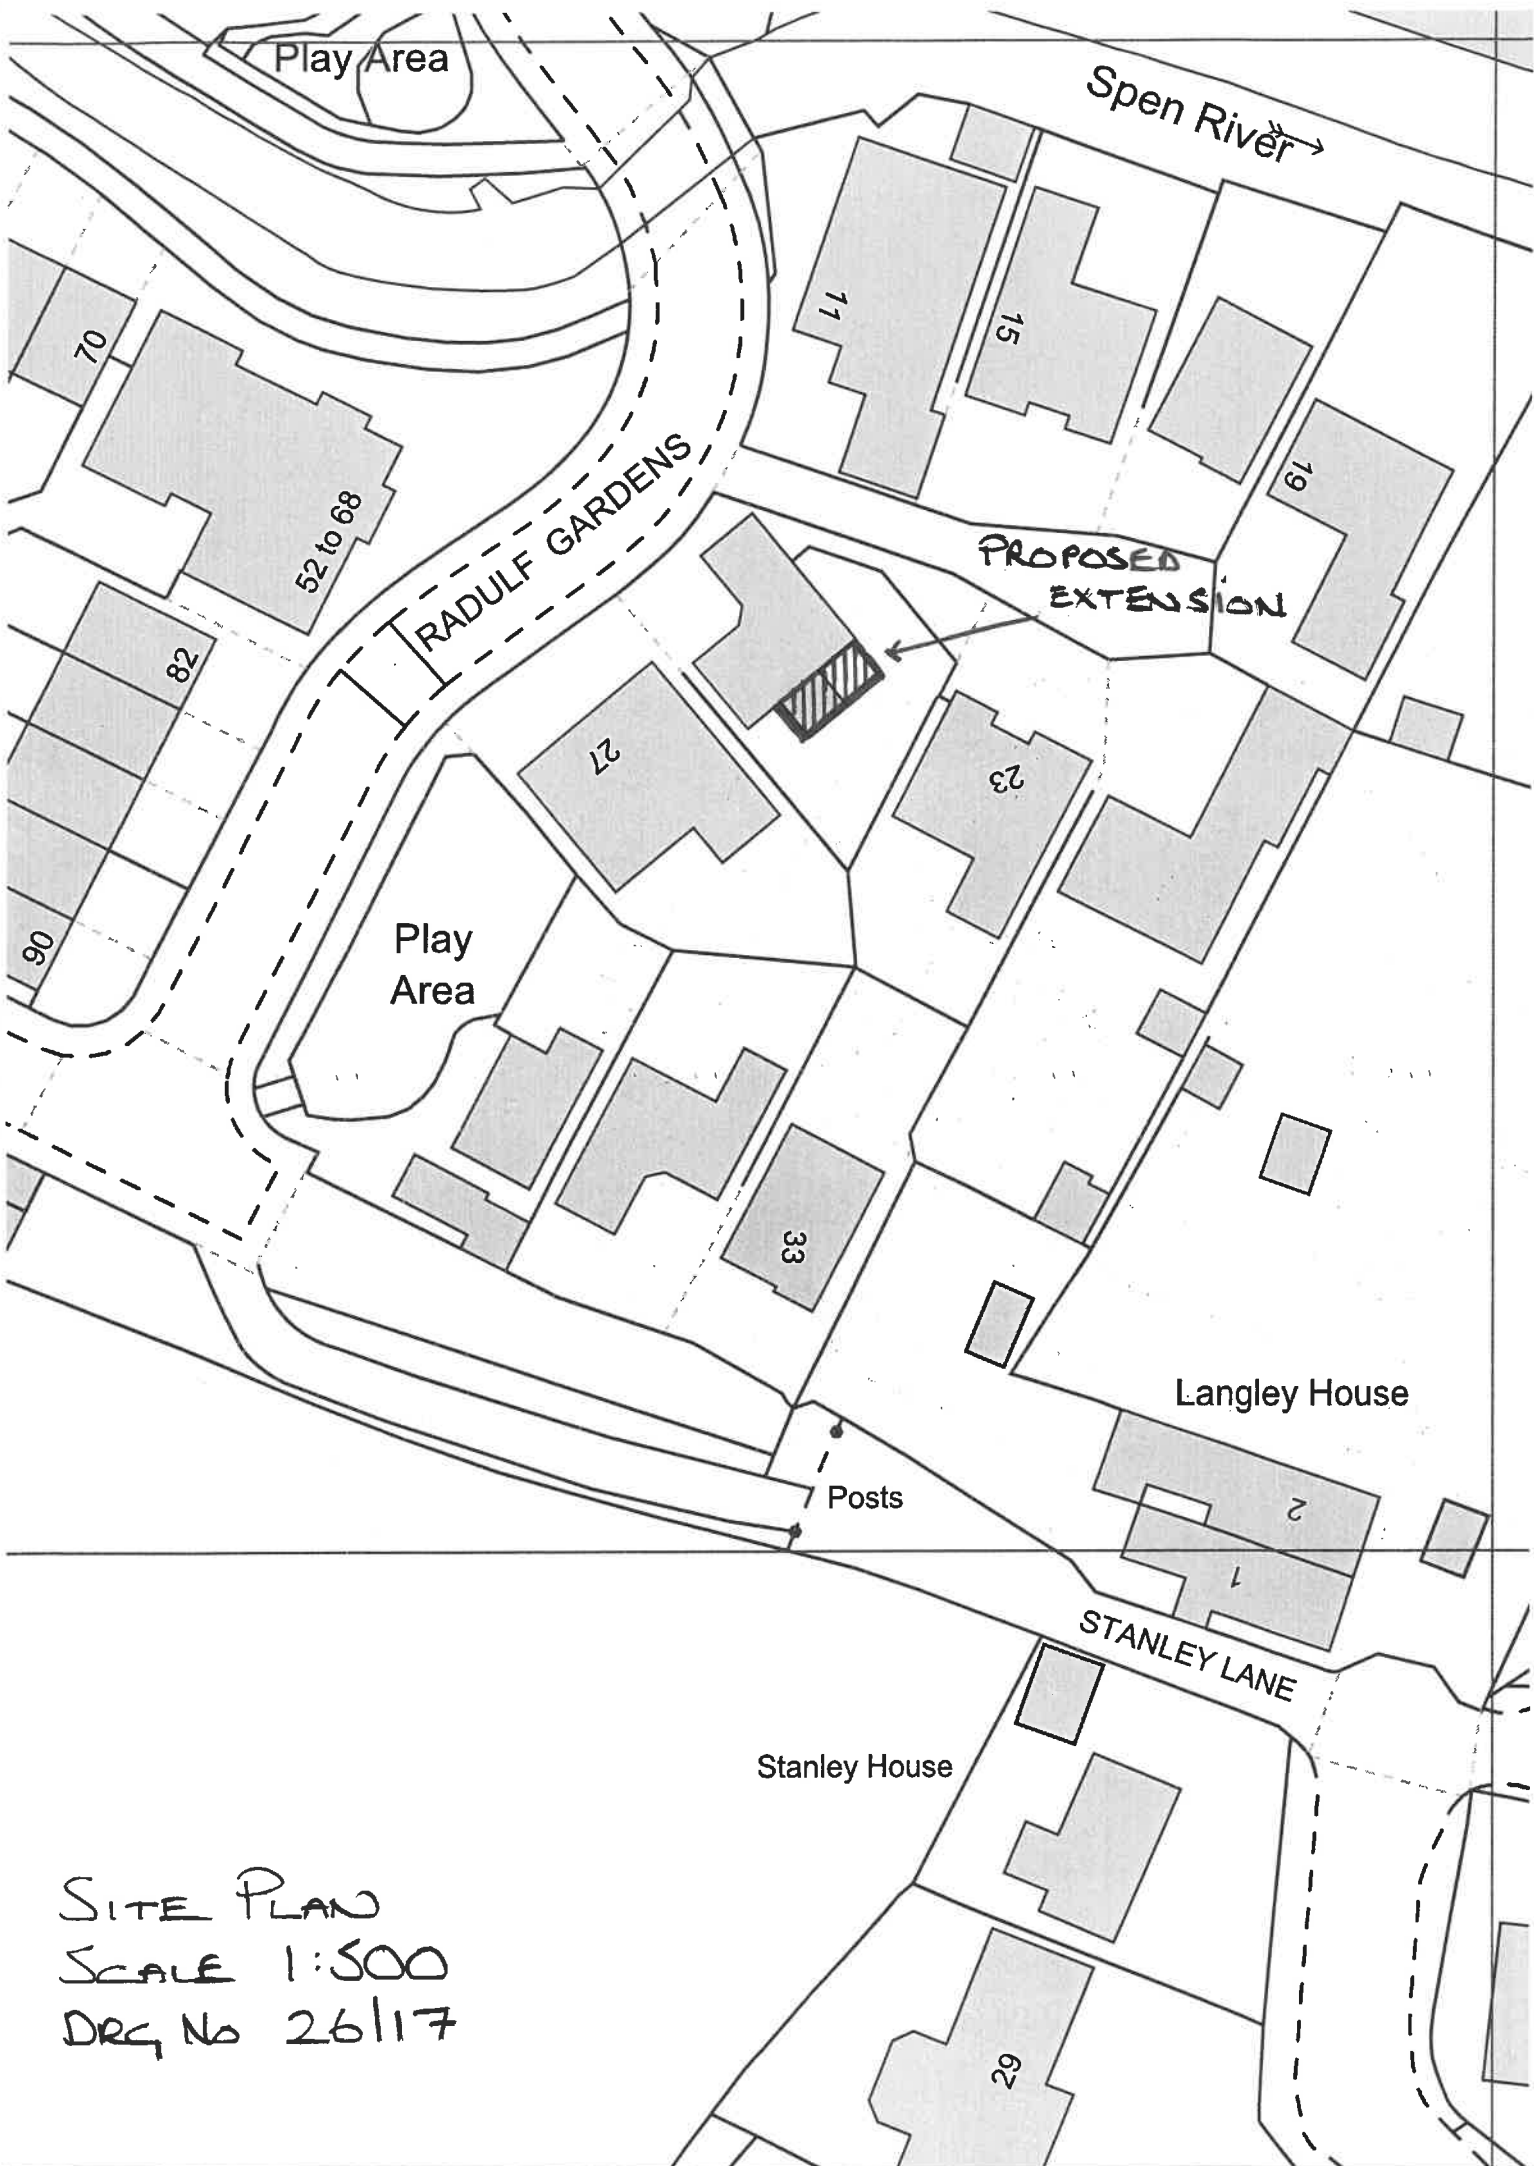

SITE PLAN  
SCALE 1:500  
DRG No 26/17