



Proposed location of single storey Portakabin Building.

Proposed location of BNG Landscaping

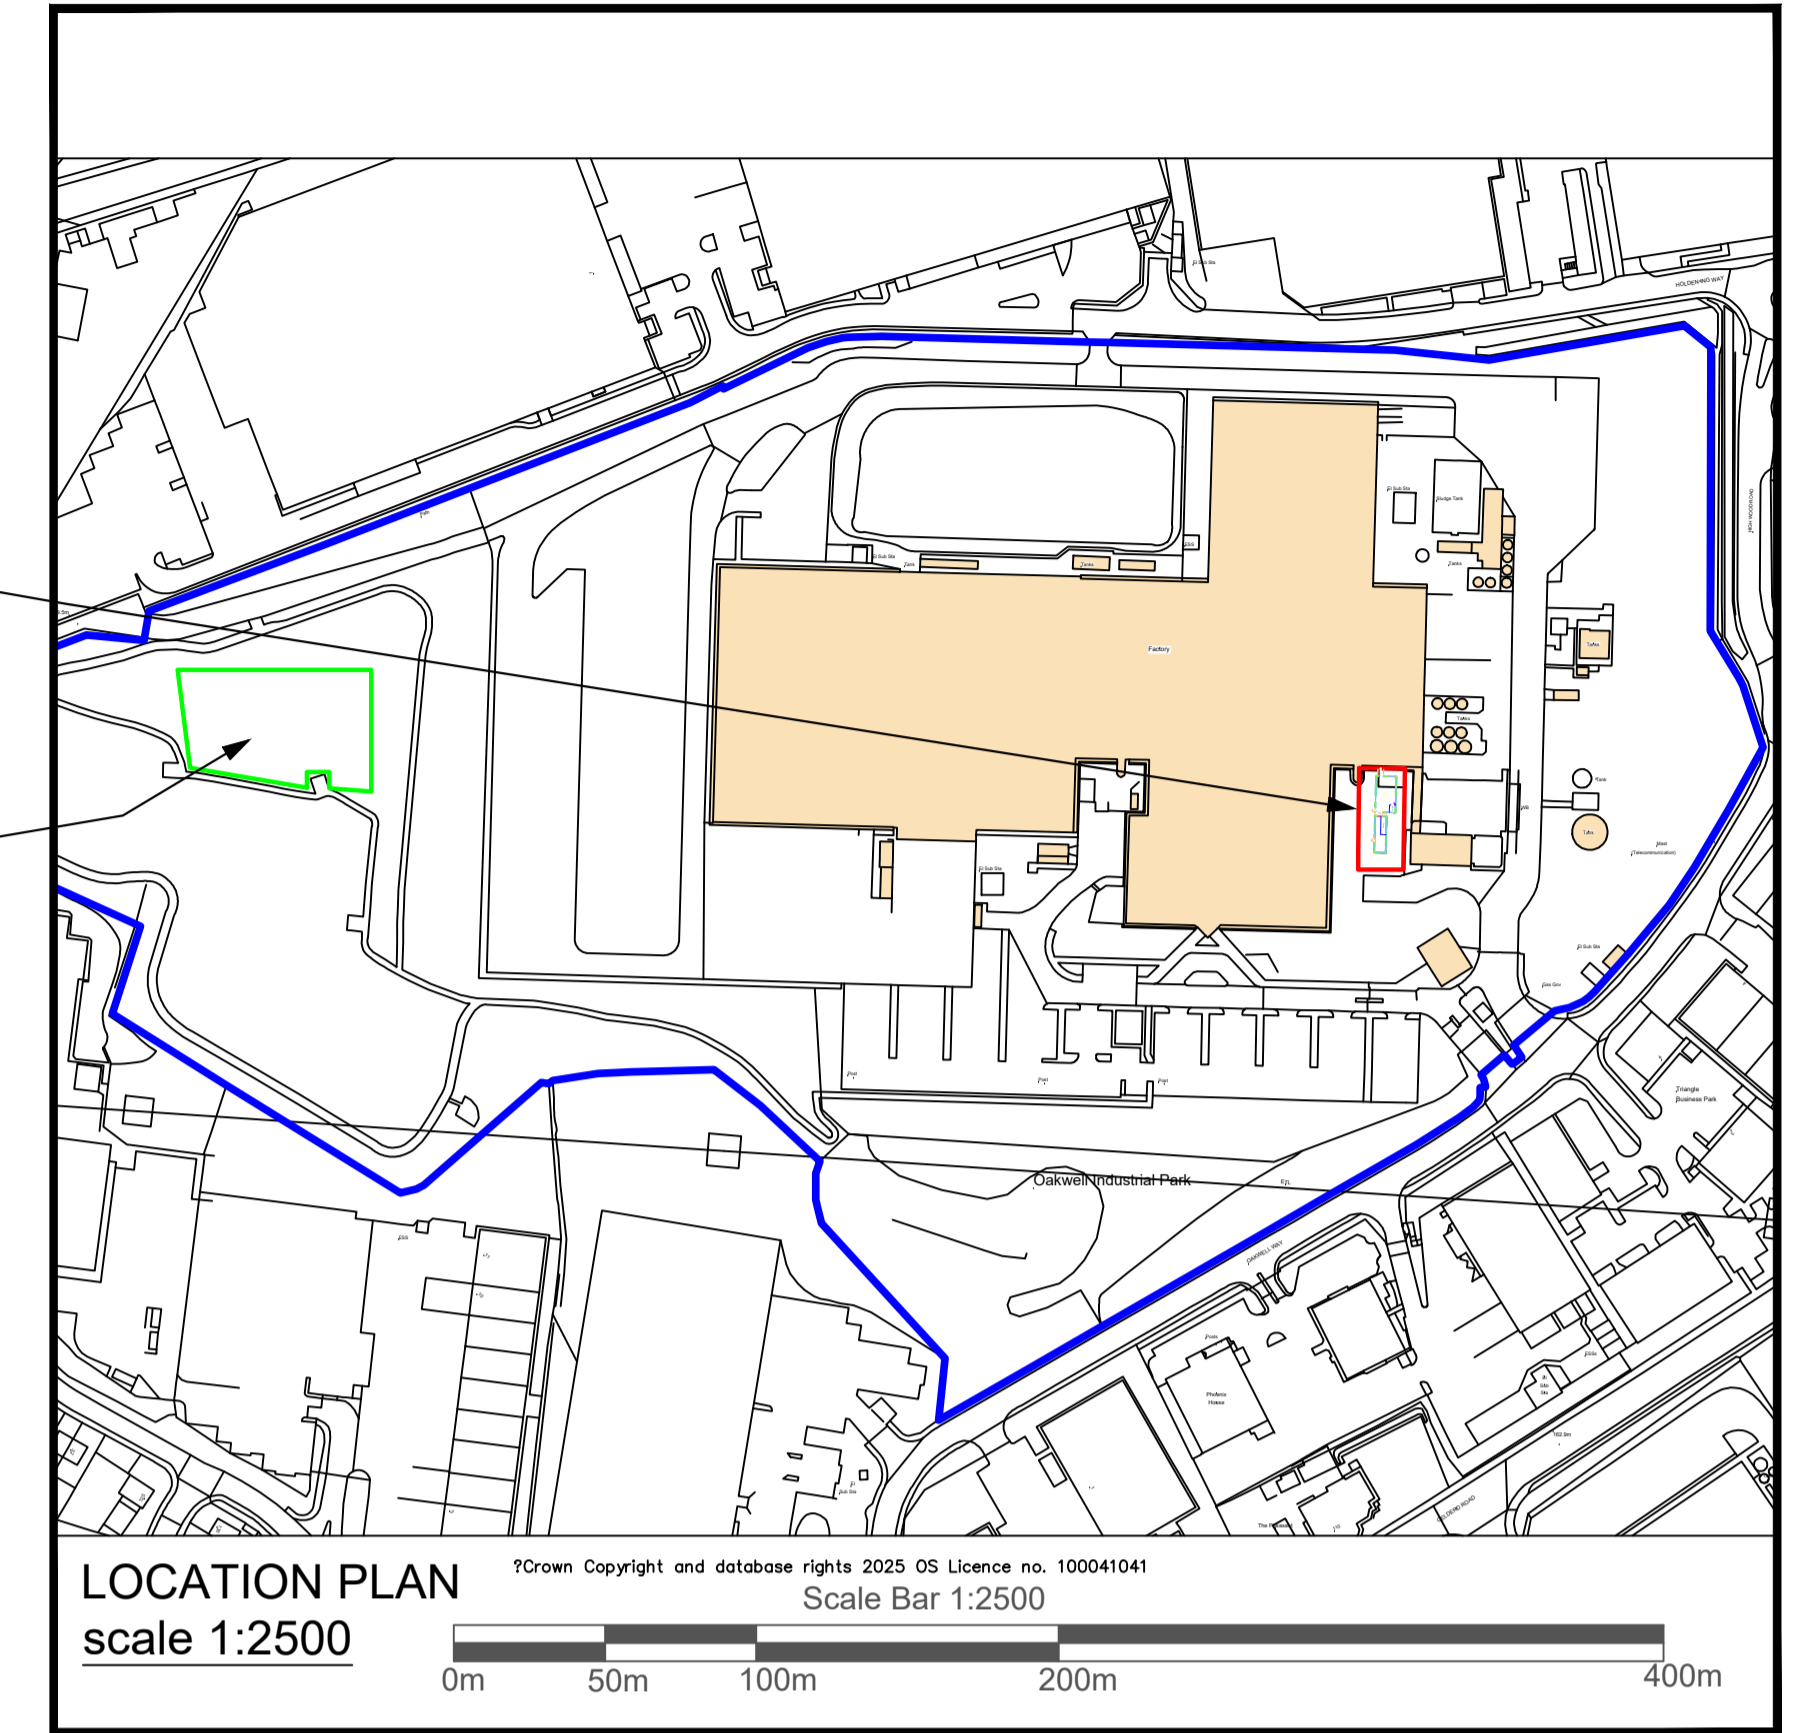

© Crown Copyright 2020 OS Licence no.100041041
 Reproduction in whole or in part is prohibited without the prior permission of Ordnance Survey.

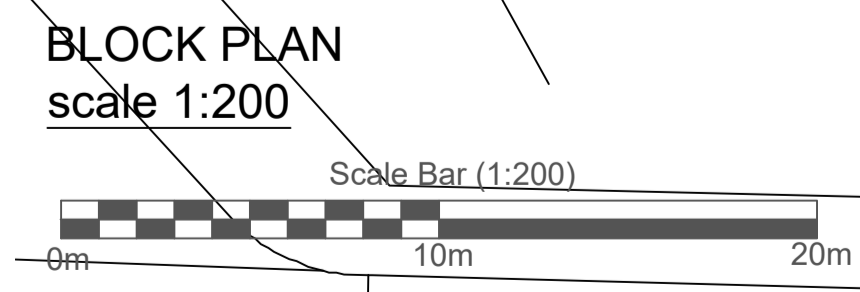

Portakabin		
Title Proposed Location & Block Plan		
MARS Petcare at Oakwell Way, Birstall, WF17 9LU		
Date: 25th November 2025		
Scale : 1:200 & 1:2500 @ A1		
Drawing Number TM420066885		

NOTES:
 - Site plan is based on existing Ordnance Survey information
 - Responsibility is not accepted for errors made by others in scaling from this drawing. Contractors must check all dimensions on site. Discrepancies must be reported to the drawing owner before proceeding.

KEY:
 - Application Boundary
 - Site Ownership Boundary
 - BNG Landscaping Boundary

Rev.	Date	Notes

Portakabin Limited 2000
 This drawing is the property of Portakabin Limited, it must not be copied or reproduced or divulged to anyone without written permission.