


NOTES

IT IS THE RESPONSIBILITY OF THE PROPERTY OWNERS TO DETERMINE THE SITE BOUNDARY DIMENSIONS, BOUNDARY DISCUSSED AS BEING THE OUTER EDGE OF THE PIN KERB OF THE DRIVE.

**LOCAL AUTHORITY SUBMISSION**

**'NOT APPROVED'**

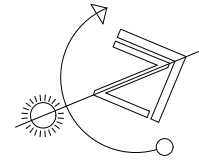

NOTES

This drawing is the property of SKP Architecture. copyright is reserved by them and the drawing is issued on the condition that it is not copied, reproduced, retained, or disclosed to any unauthorised person, either wholly or in part, without the consent in writing of SKP Architecture.

This drawing has been prepared for obtaining local authority decisions only and are not construction drawings.

All work to be carried out in strict accordance with the recommendations of the manufacturer / supplier.

This drawing to be read in strict accordance of the approved building regulations.

All dimension are to site check before commencement of any work on site and any discrepancies to be notified to SKP Architecture.

**DO NOT SCALE FOR CONSTRUCTION PURPOSES.**

Electrical and heating details are to be determined on site by owner.

Contractor responsible for finding location of all services & gaining all approvals from statutory bodies for redirection.


Conditional approval required for new loading on existing elements, contractor to expose footings, lintels etc. for approval by local authority.

All works to be carried out in accordance with the PARTY WALL Etc ACT 1995.

All electrical work (design, installation & testing,) to comply with part 'p' of approved documents & carried out by competent electrical contractor (NICEIC, ECA OR NAPIT approved) and in accordance with B.S. 7671.

**All work to be carried out in accordance with CDM regulations 2015, client responsible for instructing Principal contractor who will take overall control of Health and Safety on site.**

**SKP ARCHITECTURE HAS BEEN APPOINTED TO DEAL WITH THE INITIAL DESIGN STAGE OF PREPARING AND SUBMITTING DRAWINGS TO THE LOCAL AUTHORITY FOR PLANNING & BUILDING REGULATION DECISIONS ONLY AND IS NOT INVOLVED IN THE PRE-CONSTRUCTION PHASE AND OTHER SUBSEQUENT STAGES IN THE PROJECT.**

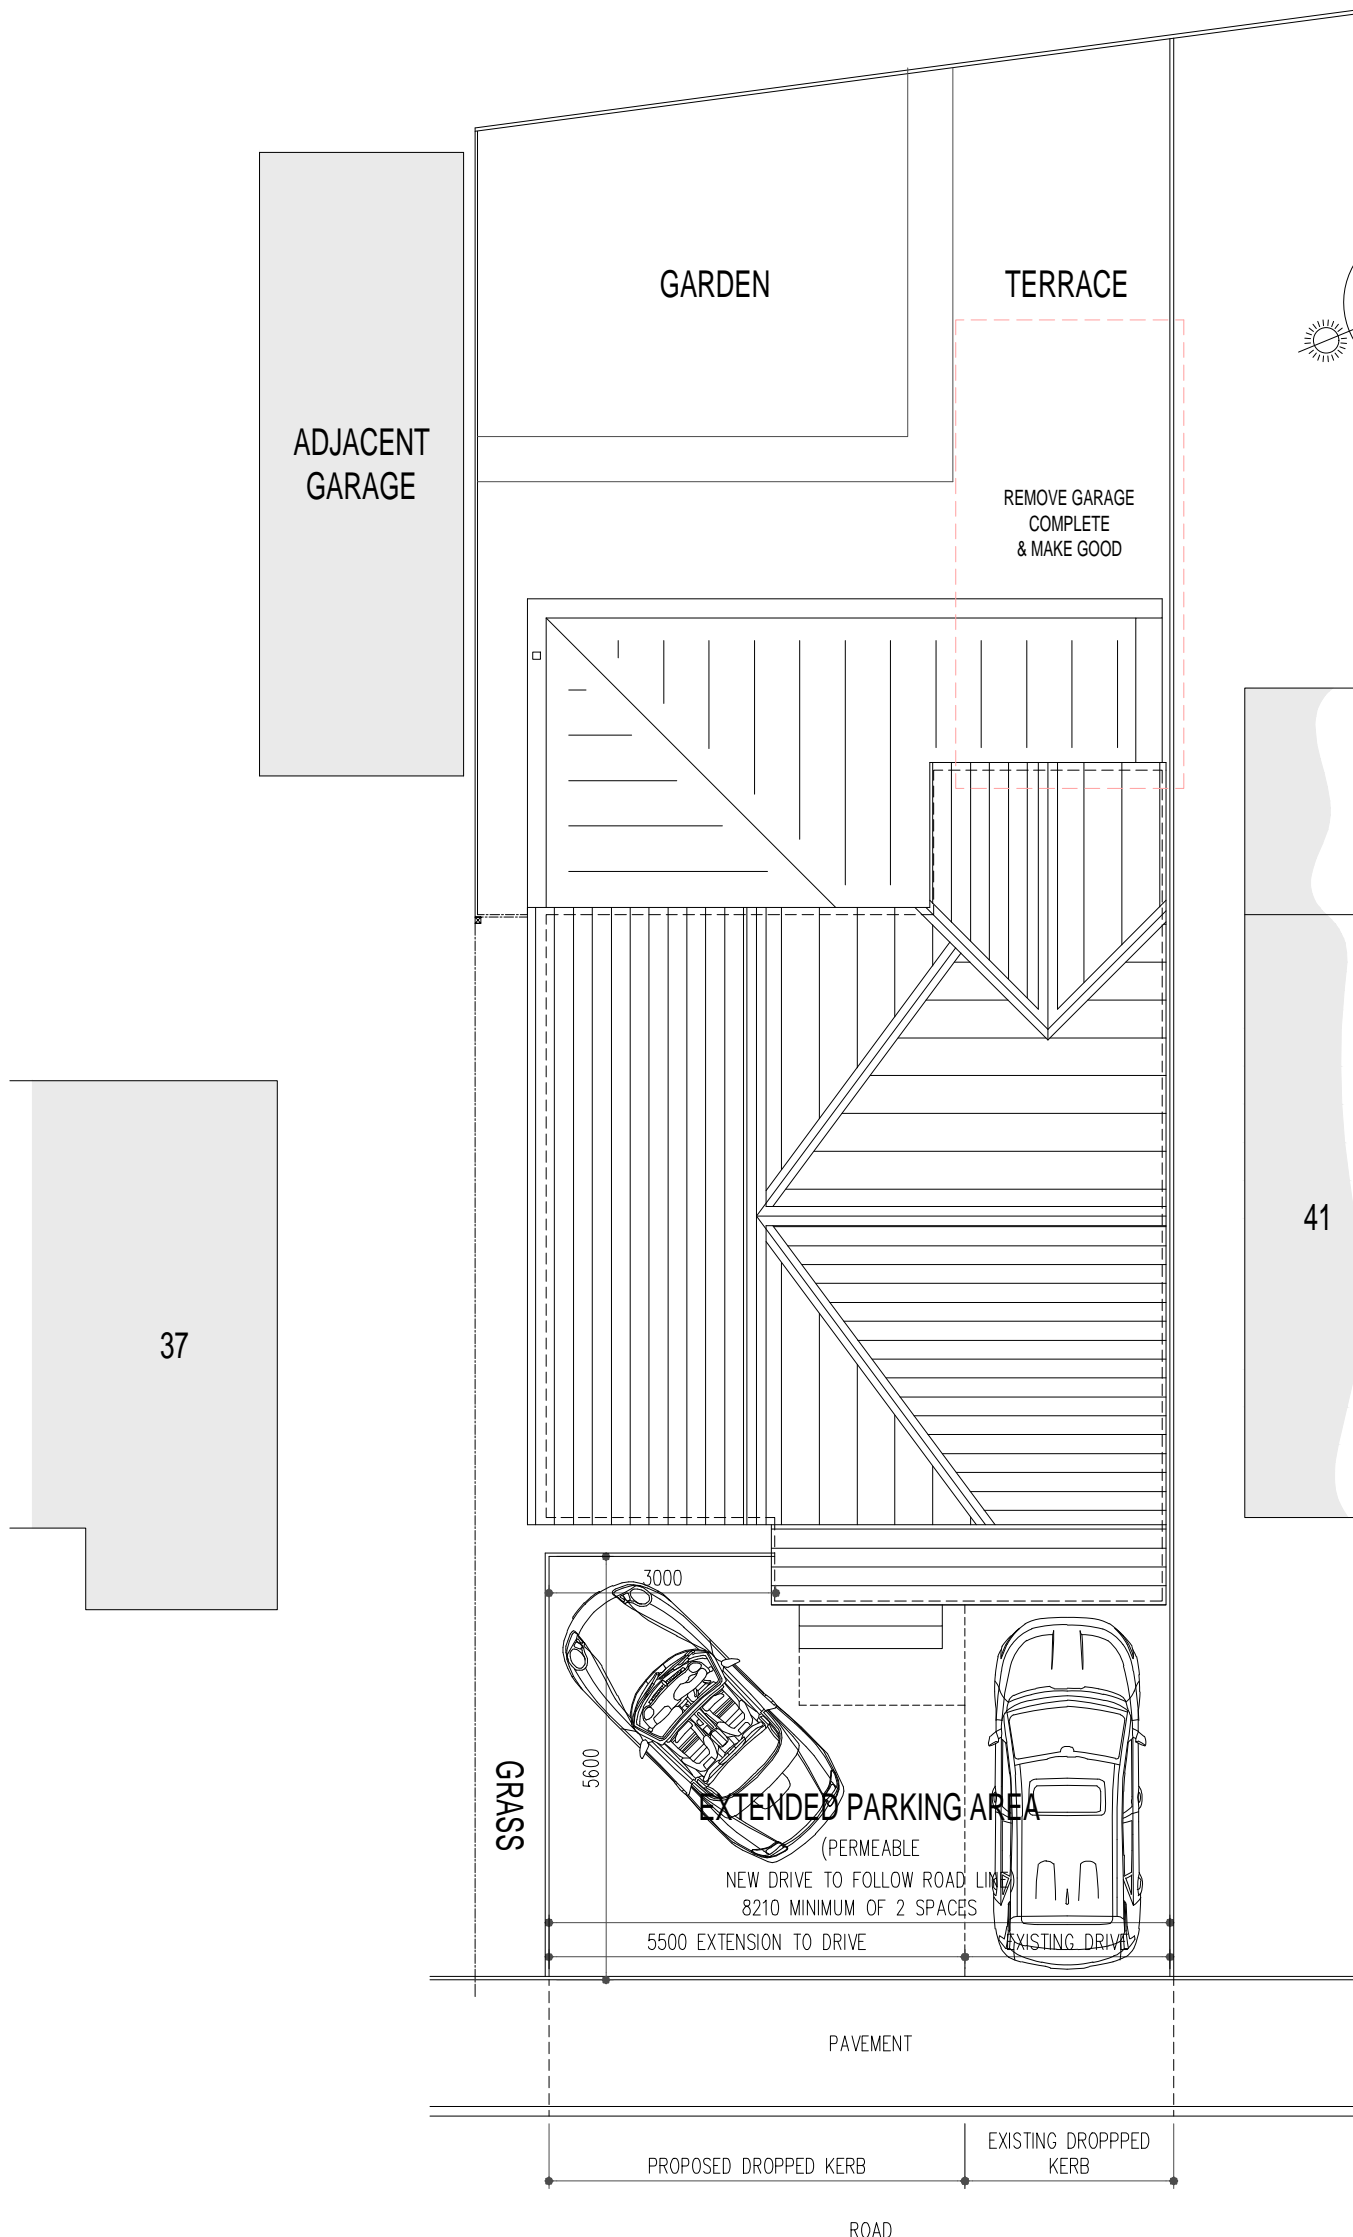

**PROPOSED SITE & ROOF PLAN**



Scale 1:100

**PROPOSED SITE PLAN**

**PROPOSED TWO STOREY SIDE EXTENSION, SINGLE STOREY REAR EXTENSION & ALTERATIONS TO PARKING At**  
 39 SYCAMORE WAY, BIRSTALL,  
 BATLEY, WF17 0EE  
 For  
 MR & MRS DRAKE

**SKP ARCHITECTURE**

07951 649 233 39 North Bank Road  
 01274 488 893 Bingley  
 simon.paxford@hotmail.co.uk West Yorkshire  
 skparchitecture.co.uk BD16 1UH

Date:	FEB2026	Drawing No:	26/1002-07
Scale:	1:100@A3	Revision:	A