


EXISTING FLOOR PLAN BUILDING C
SCALE 1:50

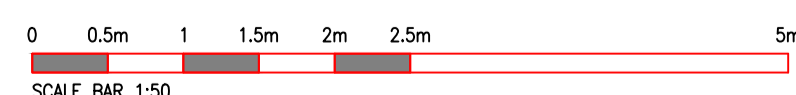

Rev	Note	Initial	Date
3 Richmond House, Caldene Business Park, Mytholmroyd, Hebden Bridge, West Yorkshire, HX7 5QJ 01422 883317 enquiries@tdjagger.ltd.uk www.tdjagger.ltd.uk			
Client	JLB Group		
Project	Turnbridge Mills Quay Street Huddersfield		
Drawing	Building C Existing Plan		
Date	Drawn	Checked	Scale
Feb 2026	CS	TDJ	1:50@A1
Drwg. No.	Revision		
3310 25	-		
Drawings are to scale indicated for planning purposes. No scaling permitted for construction purposes. Information on this drawing is copyright. All rights reserved. No part of this work may be reproduced or transmitted in any form by any means, either electronically, mechanically, by photocopying, recording or otherwise stored in any retrieval system of any nature, without the express consent of T D Jagger Ltd.			Don't Ignore Health & Safety