




1 Location Plan
1 : 1250



VISUAL SCALE 1:1250 @ A2



2 Site Plan
1 : 500

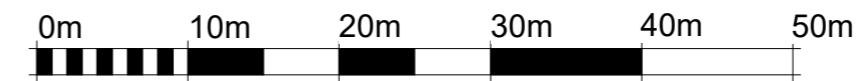

VISUAL SCALE 1:500 @ A2

RAD

Proposed Drop Kerb & Driveway

Existing Location Plan & Existing Site Plan

Project number P2612

Date 13.03.2026

Drawn by RA

Checked by RA

01

Scale As indicated