


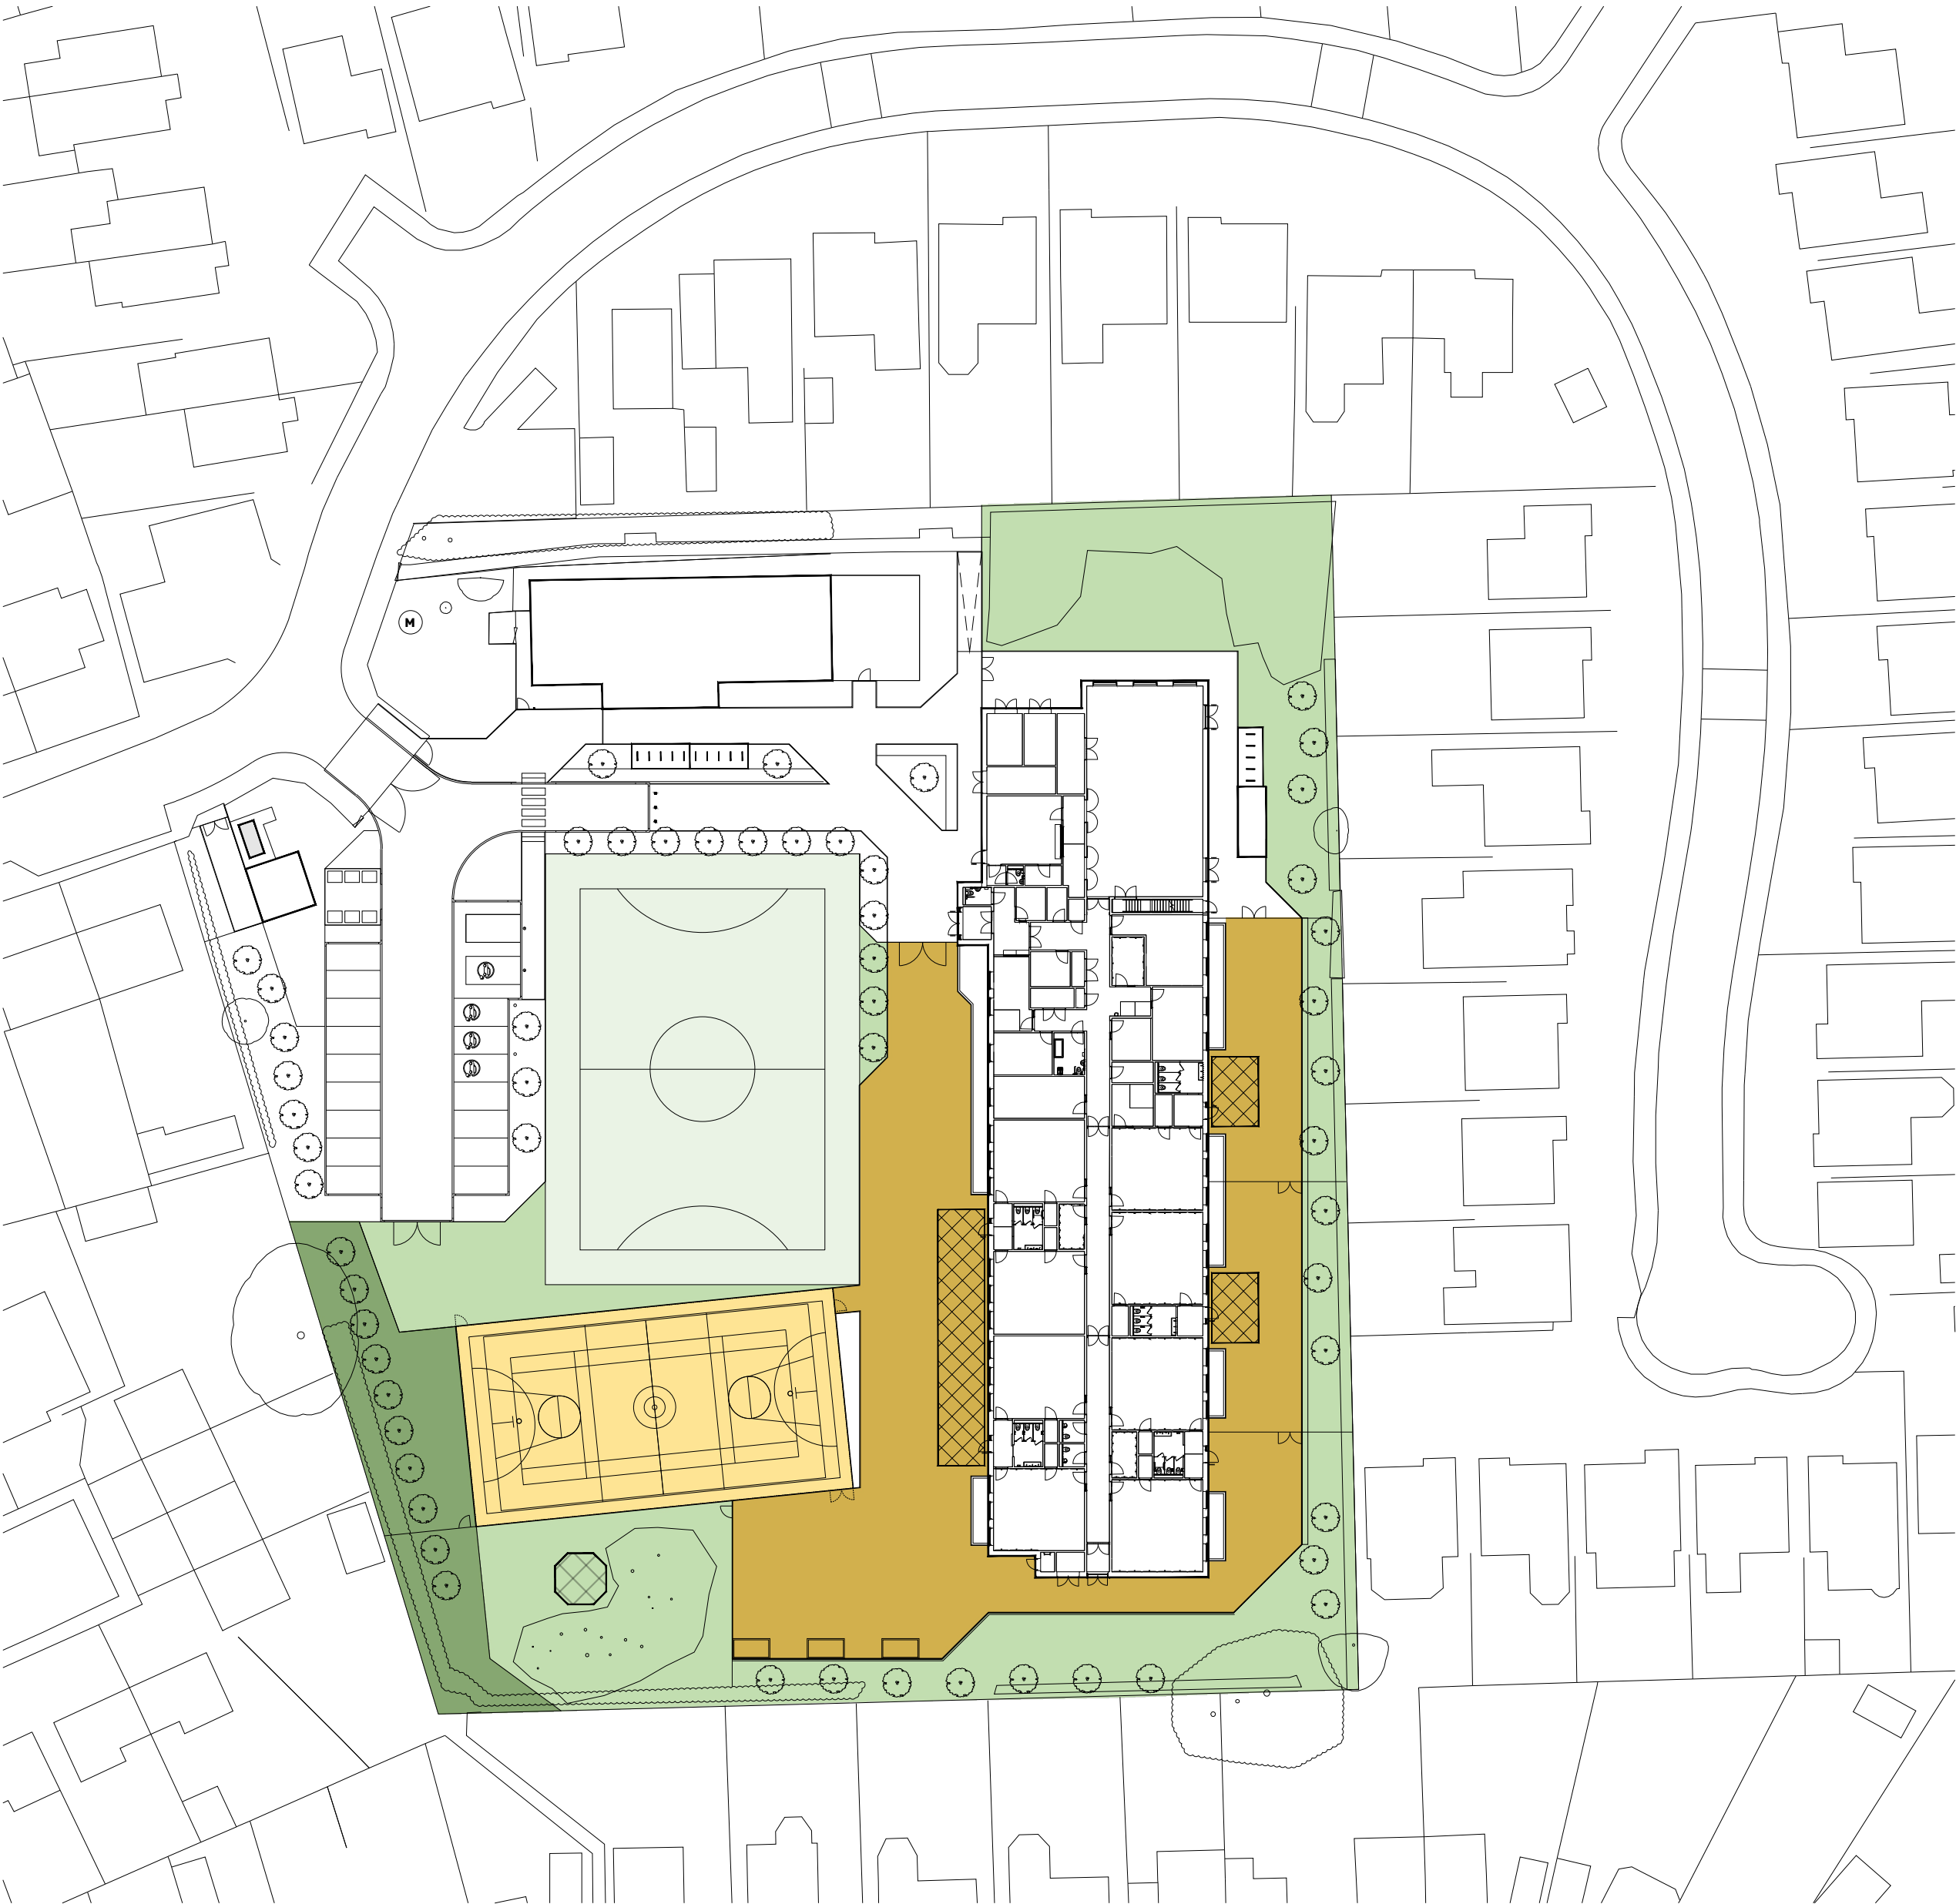

©One-Environments Ltd. This drawing is not to be scaled. All dimensions to be verified on site prior to commencement of works. Discrepancies, ambiguities and/or omissions between this drawing & information supplied by others must be reported immediately for clarification before proceeding

NOTES

LEGEND

- Soft PE [1000m²]
- Hard PE [561m²]
- Soft Informal [1688m²]
- Hard Informal [1228m²]
- Habitat [342m²]

Notes:

- Pitch markings for spatial demonstration purposes only

BB103 Assessment			
Gomersal St Mary's Primary School			
	BB103 Minimum	Control Otion	Landscape Proposal
Soft Outdoor PE	4,200	1,009	1000
Hard Outdoor PE	715	715	561
Soft Informal & Social Area	1072	2309	1,688
Hard Informal & Social Area	436	1103	1228
Habitat	105	1692	321

REVISION | P05 DATE | 27.05.26 BY | GS CHECKED | KP

Updated to latest Site Plan

REVISION | P04 DATE | 08.05.26 BY | GS CHECKED | KP

Stage 4 Issue

REVISION | C01 DATE | 01.05.26 BY | AA CHECKED | KP

Contract Issue

REVISION | P03 DATE | 04.03.26 BY | GS CHECKED | KP

Revised in accordance with TouchPoint review feedback

REVISION | P02 DATE | 12.02.26 BY | GS CHECKED | KP

Entrance gate widened from 4m to 6m for refuse & fire access (swept path analysis) .
Western external canopy relocated inline with touchpoint review feedback.

CLIENT Bowmer + Kirkland

PROJECT **Gomersal St Mary's Primary School**

TITLE General Arrangement External Area Provision

DWG No. SRP1134-ONE-ZZ-XX-D-L-0007 REV P05

STATUS PRELIMINARY

SCALE 1:500 @ A2 DATE 30.10.25 DRN BY GS



ONE-ENVIRONMENTS