


Only figured dimensions should be used.

Scaled dimensions should be checked with the Architect.

This drawing together with the design, is the property and copyright of the Architect and must not be reproduced without written permission

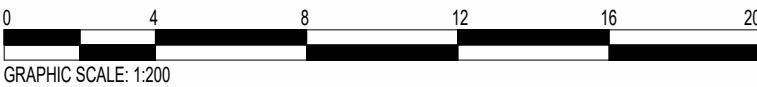

1 SITE PLAN ADDITIONAL CONTEXT
1 : 200

rev	description		drawn	auth	date
DO NOT SCALE OFF THIS DRAWING					
ACUMEN Designers & Architects acumenarchitects.co.uk01484 546 000 Headrow House, Old Leeds Road, Huddersfield, Huddersfield HD1 1SG					
Client MR & MRS FORSTER					
Project STRINGER HOUSE LANE, EMLEY, HUDDERSFIELD					
Project No	Drawing No		Rev		
2721	ACU_(100) 02				
Description PROPOSED SITE PLAN					
Scale 1 : 200 @ A1	Date Drawn JUL'23	Drawn By AO	Authorised By JC		
Purpose of Issue Planning ☒ Building Regs ☐ Tender ☒ Construction ☐ Comment ☐ Info ☐					