


Proposed Materials

- (A) Off White Render System
- (B) Slate feature surround
- (C) Spanish slates
- (D) New windows & doors [French Grey]
- (E) Aluminum bifold doors [French Grey]
- (F) Composite Frame Entrance [French Grey]
- (G) Aluminum French doors [French Grey]



Site Plan
Proposed
Scale 1:500@A1

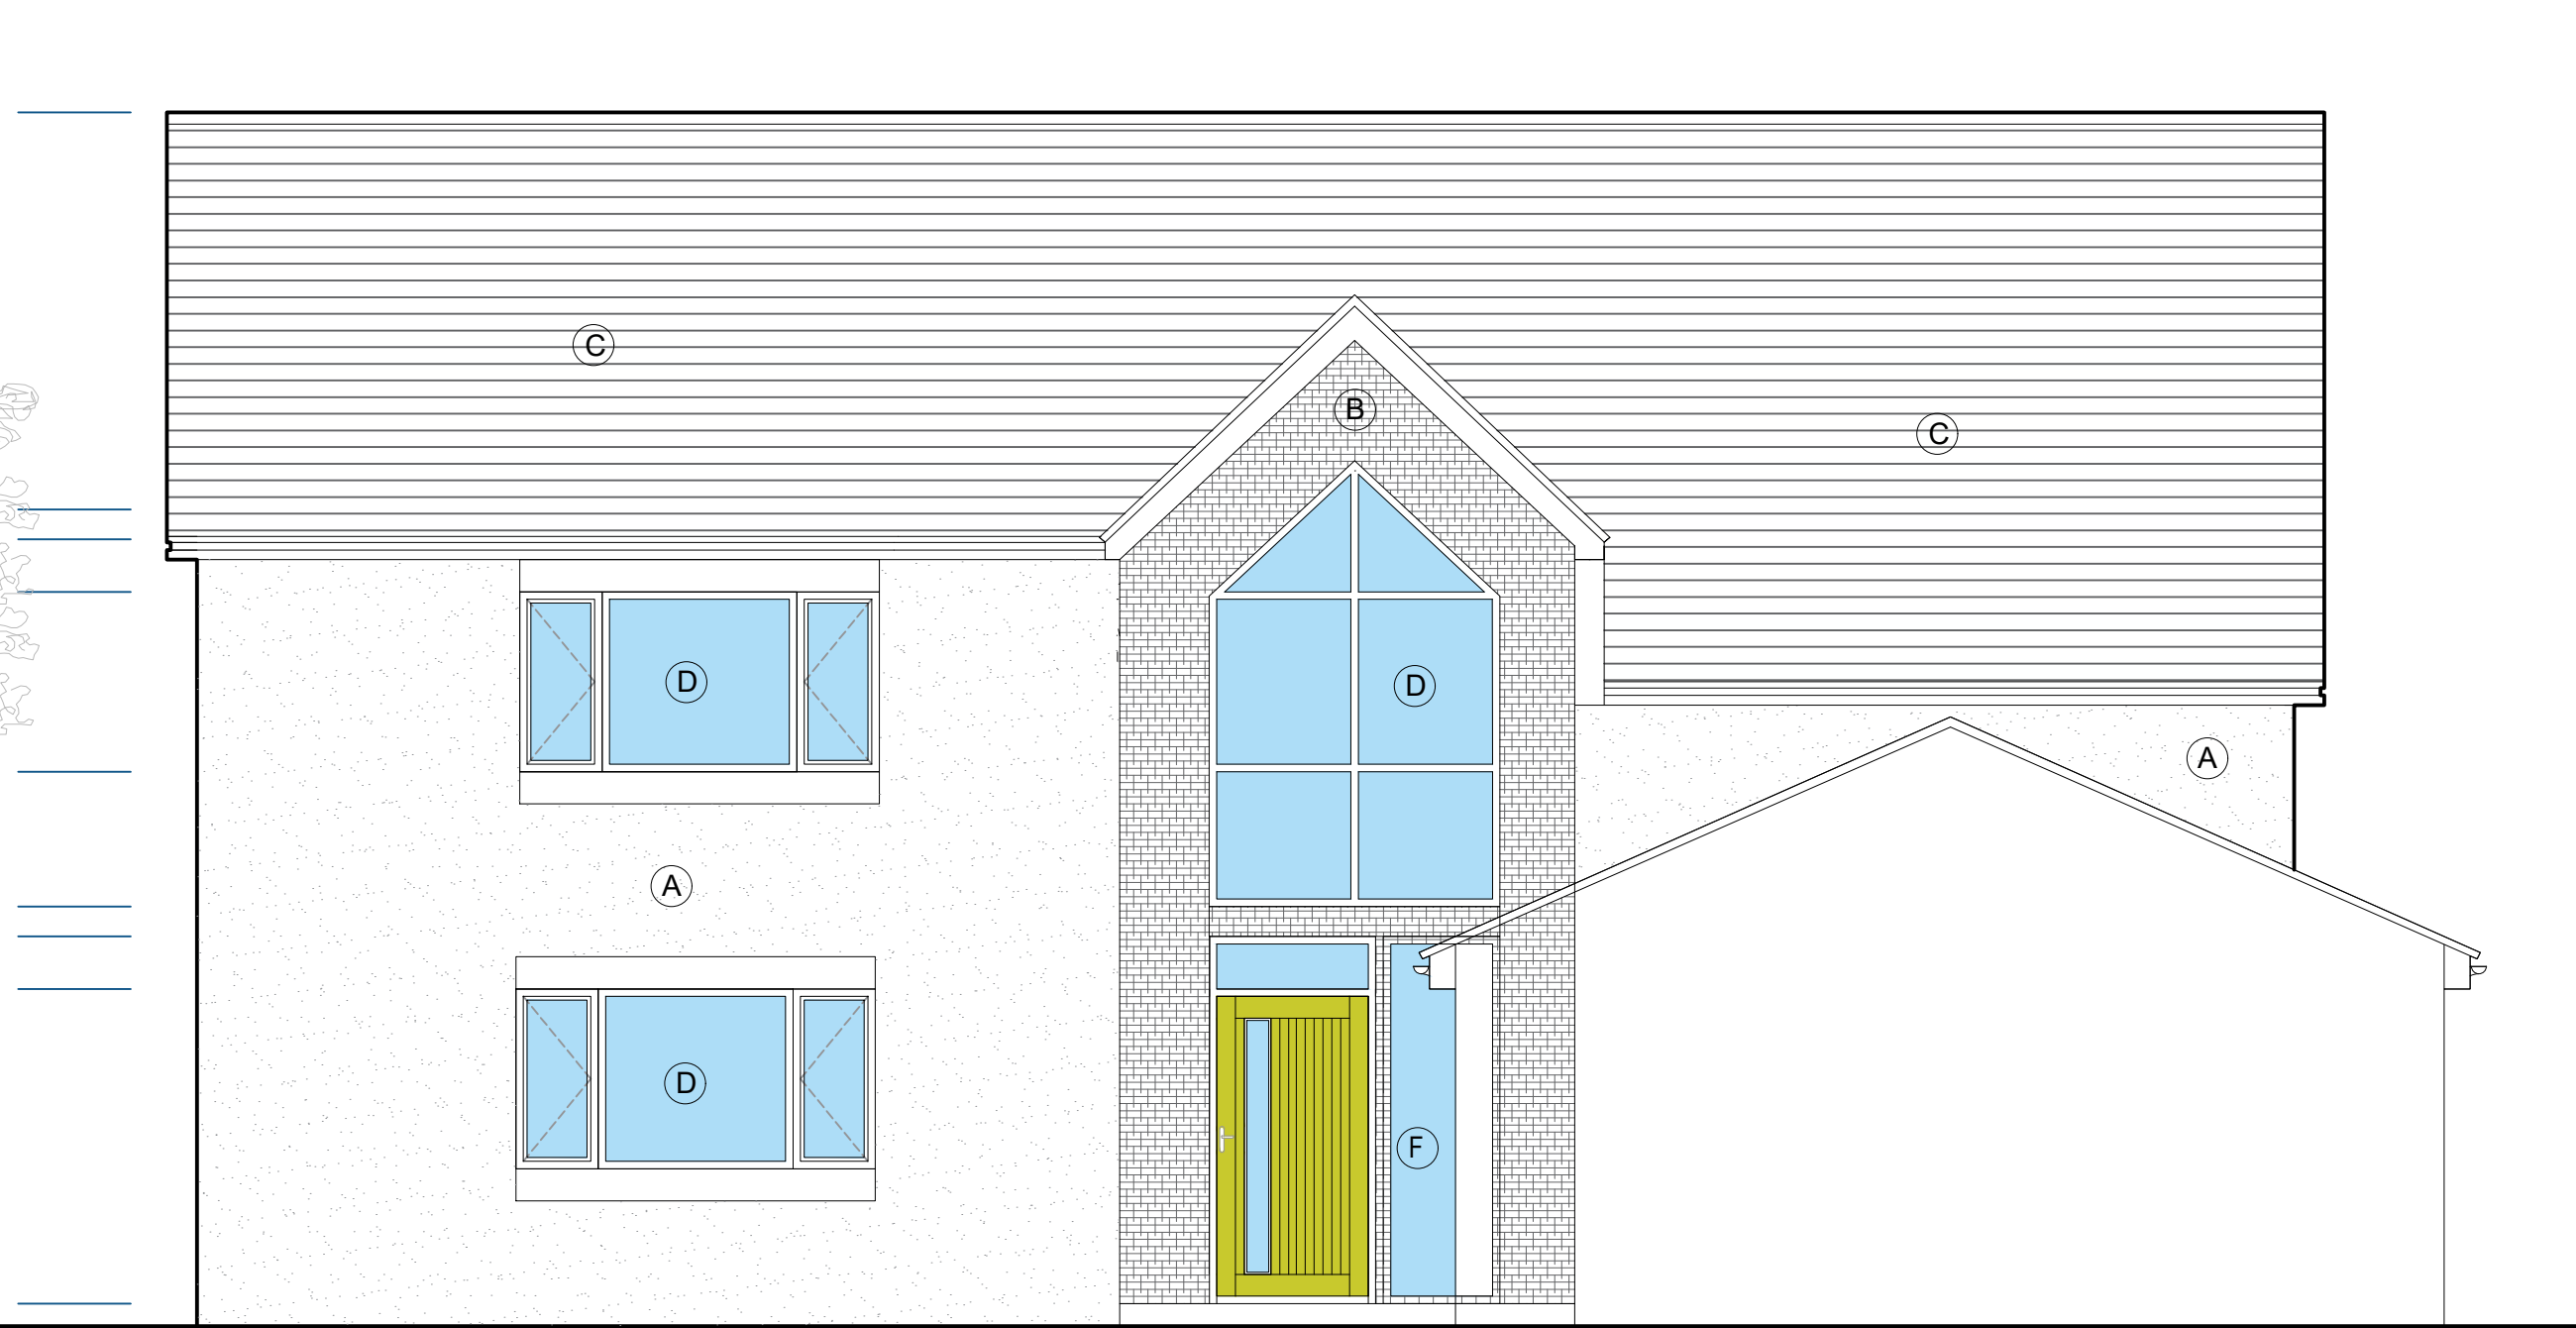


Proposed
Front Elevation

Scale: 1:50@A1



Proposed
Rear Elevation

Scale: 1:50@A1

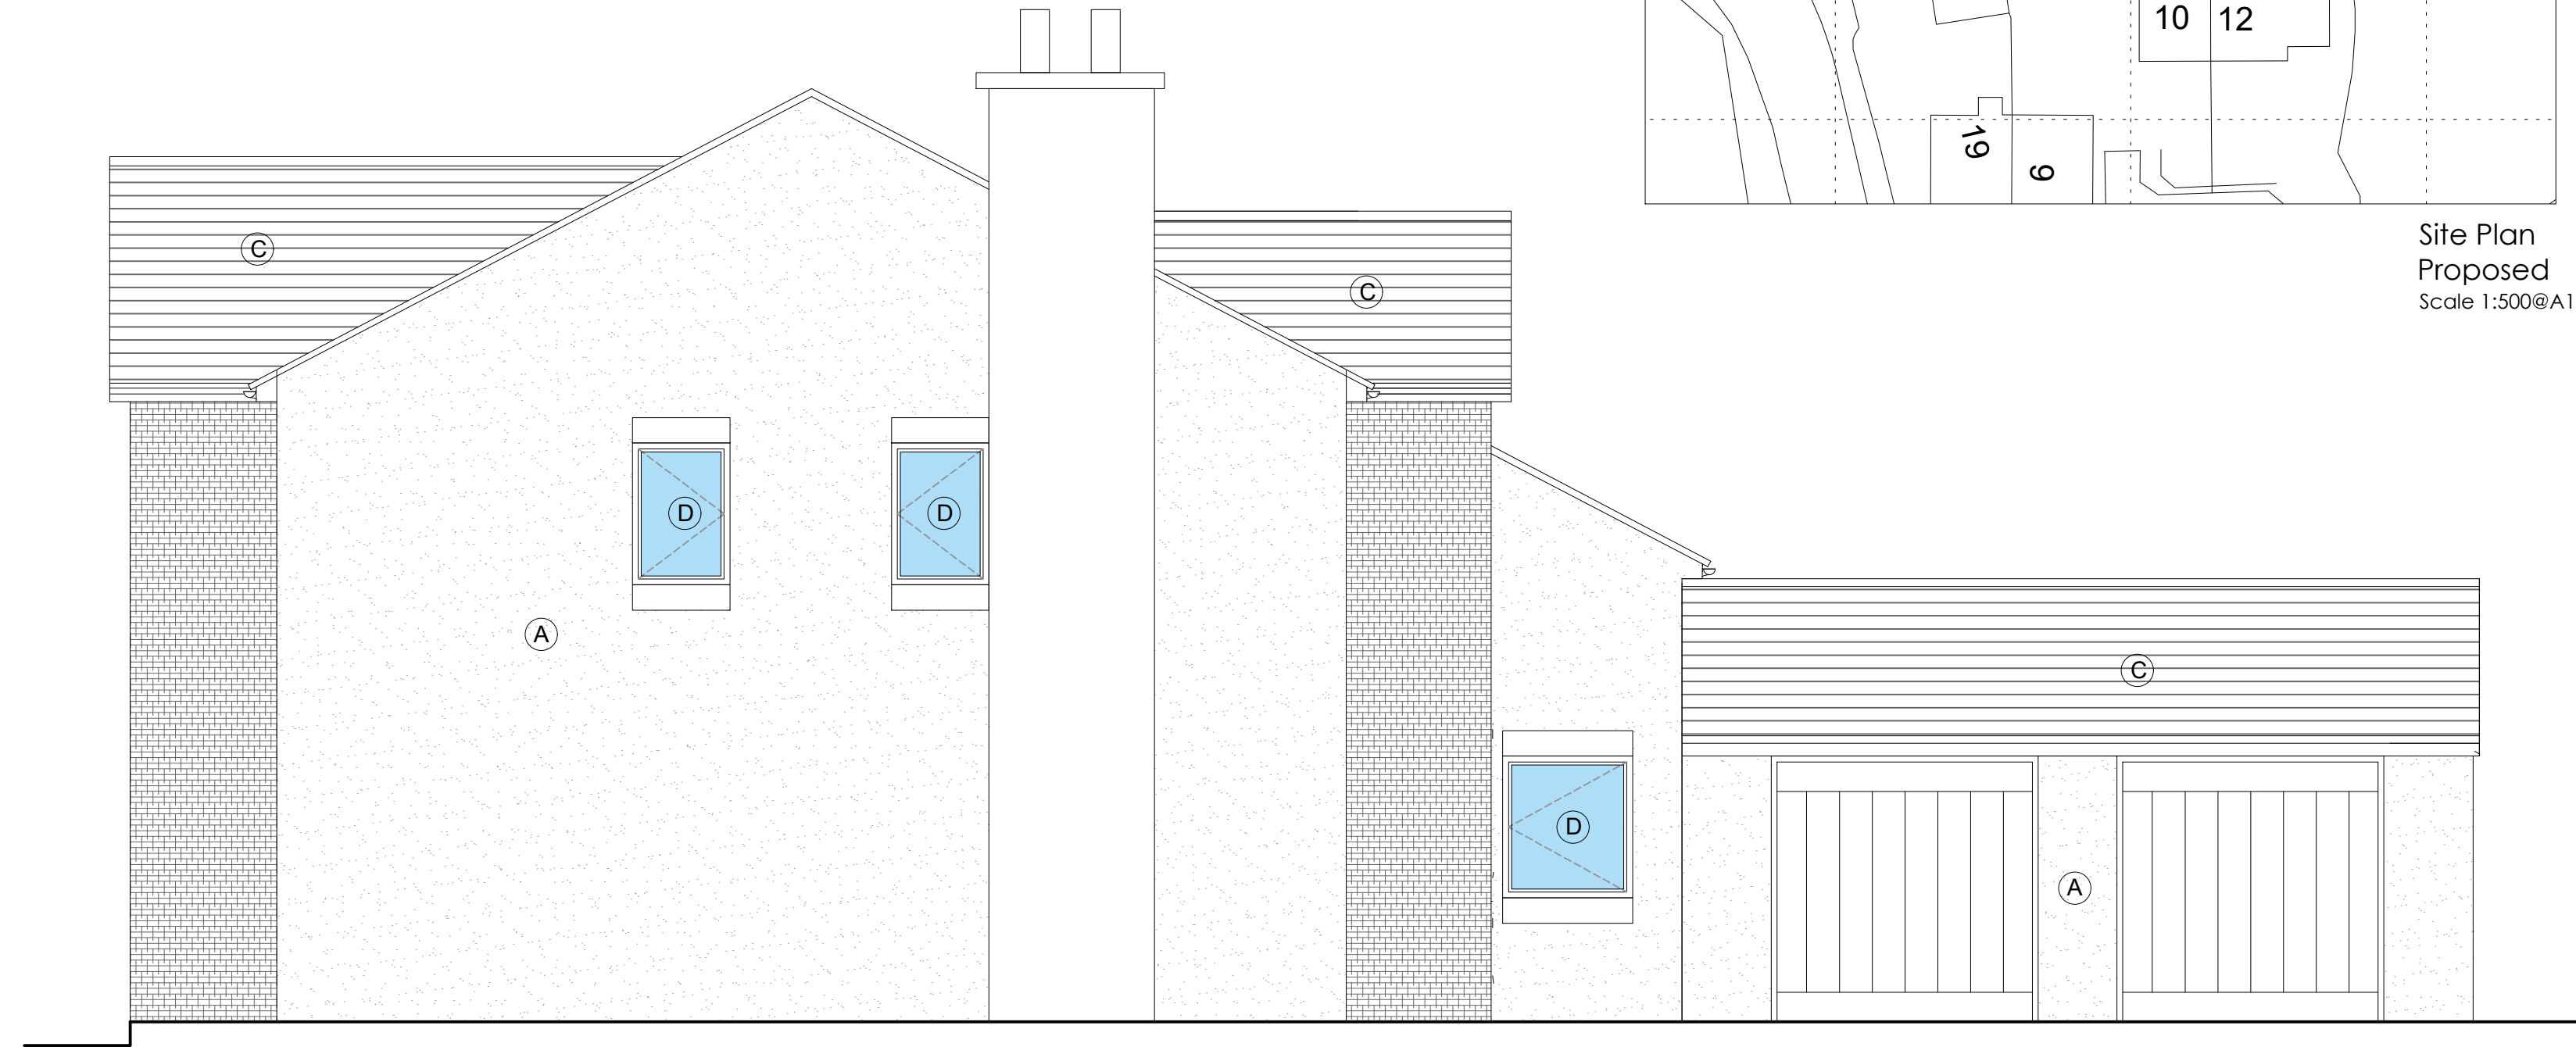

Proposed
Side Elevation

Scale: 1:50@A1



Proposed
Side Elevation

Scale: 1:50@A1

Notes: Unless indicated, this drawing is for information only. Do not scale, use figured dimensions only. All dimensions to be checked on site. 0 </
--