




EXISTING ROOF PLAN
SCALE 1:200

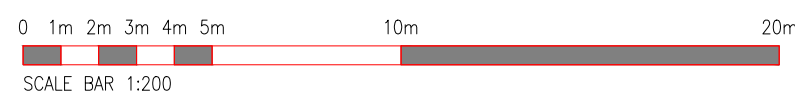

Rev		Note		Initial		Date	
3 Richmond House, Caldene Business Park, Mytholmroyd, Hebden Bridge, West Yorkshire, HX7 5QJ 01422 883317 enquiries@tdjagger.ltd.uk www.tdjagger.ltd.uk							
Client Bates & Co							
Project Fairfield Mills Queens Street South, Huddersfield, HD1 3DU							
Drawing Existing Roof Plan							
Date July 2026	Drawn CS	Checked -	Scale 1:200@A1				
Dwg. No. 3159-31			Revision -				
Drawings are to scale indicated for planning purposes. No scaling permitted for construction purposes. Information on this drawing is copyright. All rights reserved. No part of this work may be reproduced or transmitted in any form by any means, either electronically, mechanically, by photocopying, recording or otherwise stored in any retrieval system of any nature, without the express consent of T D Jagger Ltd.							
Don't Ignore Health & Safety It Might Just Save Your Life							