




East Elevation

Graphite enamelled glass panes
shown solid filled

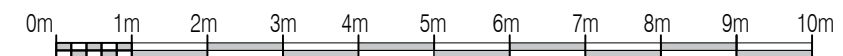

Rev A Frame colour amended 16/05/26



South Elevation

Bay windows framing and
cladding removed

Key:
FB- Face brickwork
PR -Painted Render
NEW . New UPVC windows and doors (Rosewood)
ACW- Aluminium curtain walling system powder
coated (Colour to match existing stained timber
curtain walls)

NB Drawing produced for planning
and tendering . All existing
dimensions, building arrangements
and details to be checked on site
prior to manufacture and building
work.

trevaskis
consulting
Chartered Surveyors

CLIENT
RMG LTD

PROJECT
51-79 (odds) BRANWELL AVE
EXTERNAL MODIFICATIONS

DRAWING TITLE
PROPOSED ELEVATIONS
SHEET 1

SCALE 1:100	DRAWN sdm	CHKED	DATE APR 2026
JOB NUMBER BA	DRAWING NUMBER 21	REVISION A	