


EXISTING FACADE TO REMAIN. ALL STONE REPAIRS TO BE CARRIED OUT AS REQUIRED EXISTING WINDOW OPENINGS TO BE FITTED WITH NEW PAINTED HARDWOOD WINDOWS

PROPOSED ELEVATION TO ST JOHNS ROAD

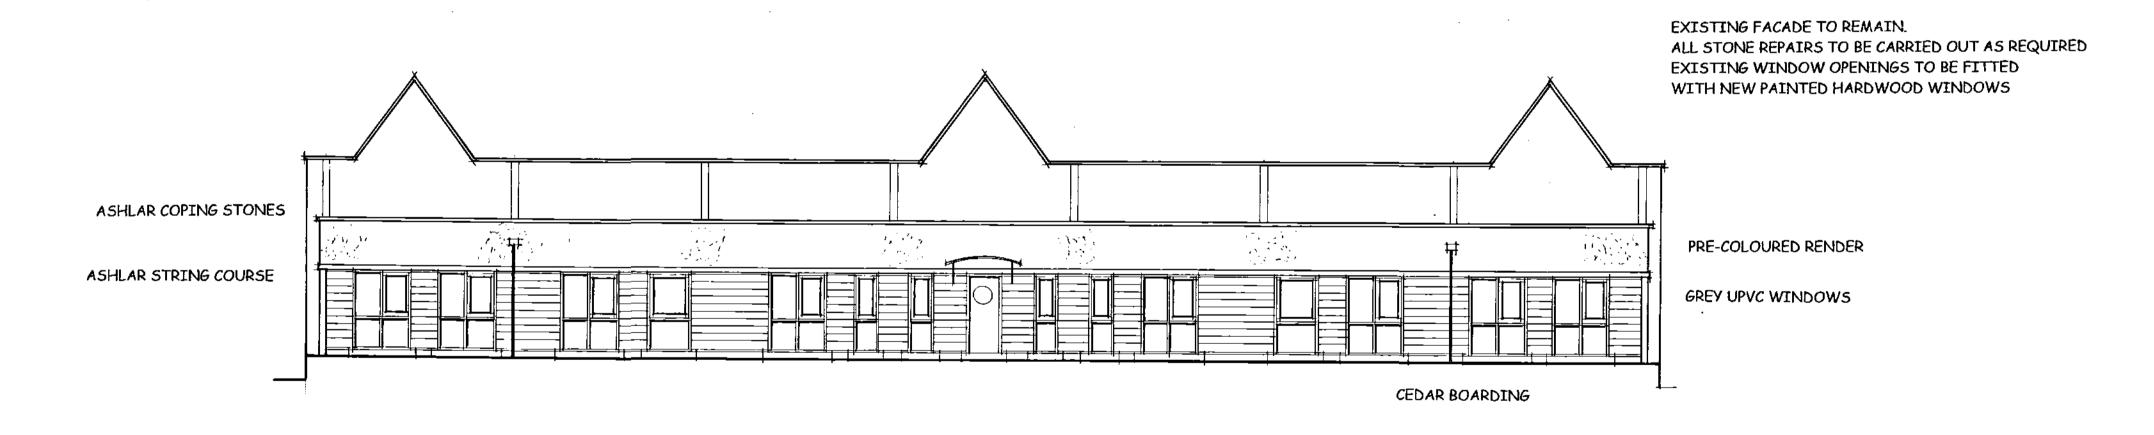

PROPOSED EAST ELEVATION(COURTYARD)

12/62/90043/V If in doubt please ask the Architect for

Do not scale from the drawing, all dimensions to be checked on site.

The copyright for these drawings remains the property of the Architect, they must not be reproduced in any way without the Architects prior written consent

northern design partnership chartered architects millmoor road meltham huddersfield GENNEX INVESTMENTS LTD PROPOSED STUDENT ACCOMMODATION 35 ST JOHNS ROAD DRAWING TITLE Date Drawn DRAWING No. 1318 08

PROPOSED ELEVATIONS Rev Notes [When to scale of original plan, bar = 8cm] PROJECT No. © Copyright Kirklees Metropolitan Council