


12/62 CLEAR 1/


If in doubt please ask the Architect for clarification.

Do not scale from the drawing, all dimensions to be checked on site.


The copyright for these drawings remains the property of the Architect, they must not be reproduced in any way without the Architects prior written consent

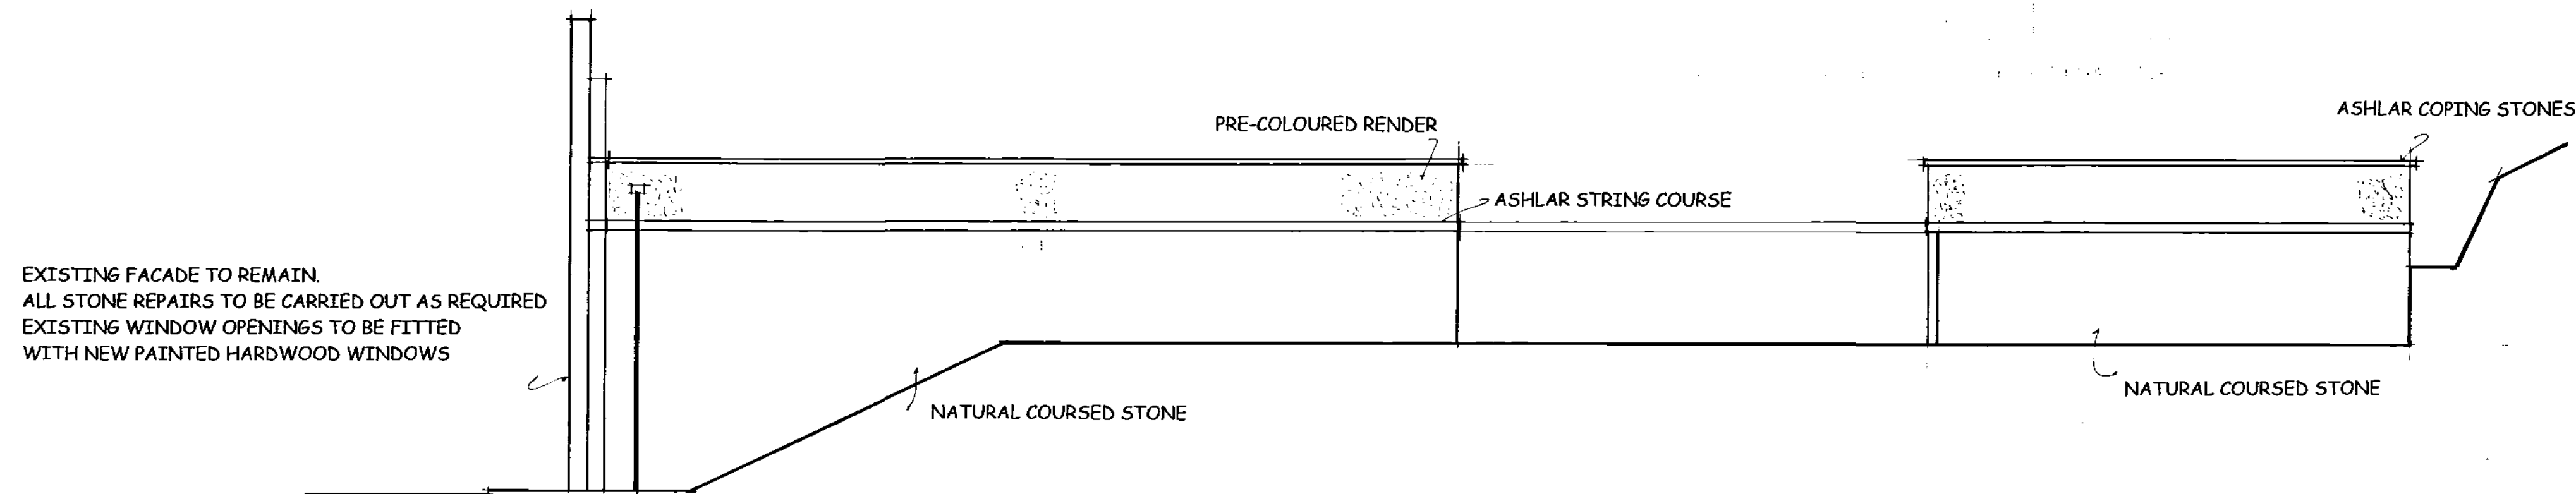

PROPOSED NORTH ELEVATION

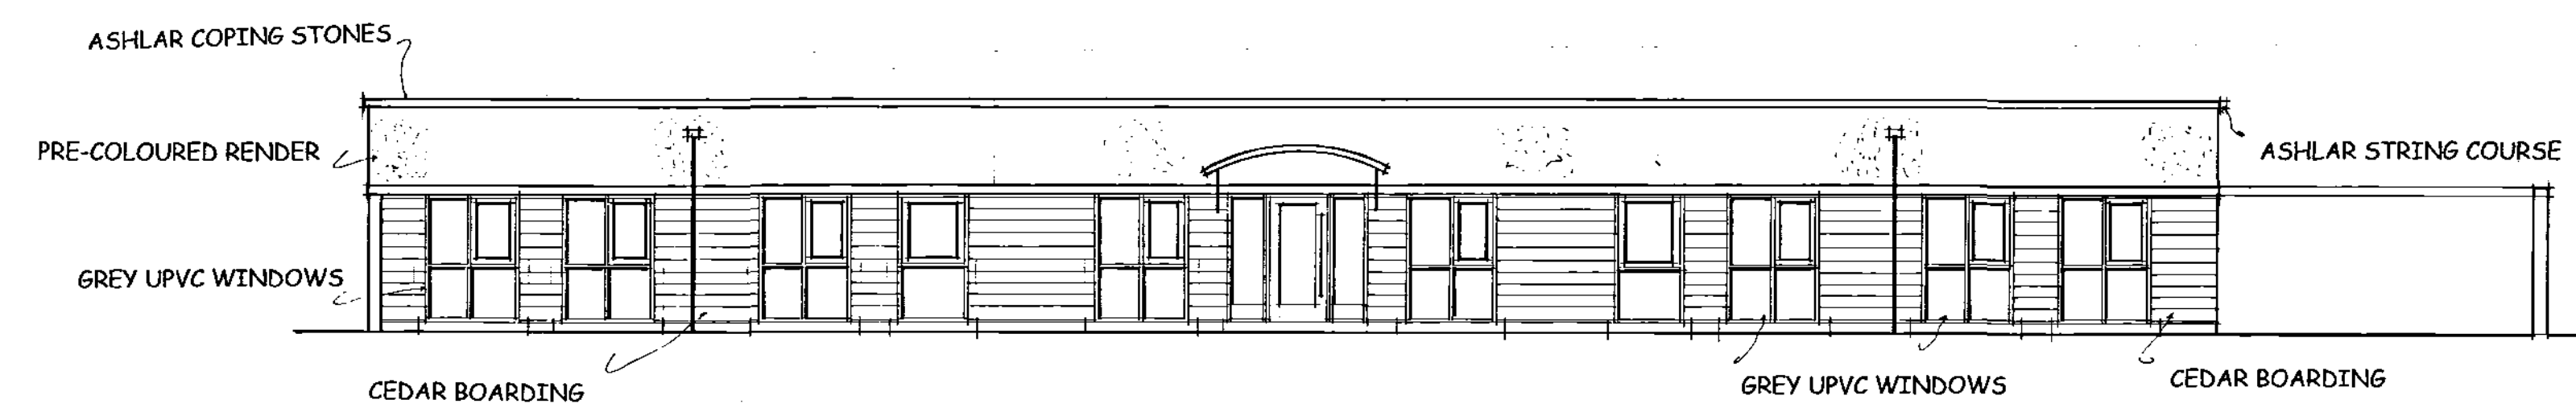

PROPOSED WEST ELEVATION( COURTYARD)

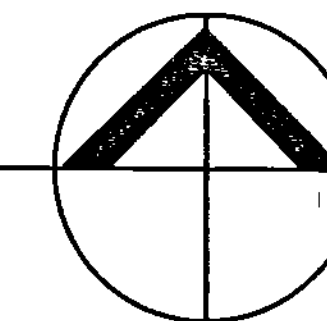

northern design  
partnership  
chartered  
architects

the chapel  
millmoor road  
m e l t h a m  
huddersfield  
hd9 5ju  
tel: 01484 854848  
fax: 01484 854949

CLIENT	
--------	--

GENNEX INVESTMENTS LTD

PROJECT	
---------	--

PROPOSED STUDENT ACCOMMODATION  
35 ST JOHNS ROAD  
BIRKBY

DRAWING TITLE

## PROPOSED ELEVATIONS

Rev	Notes	Date	Drawn
-ALE		11.11.	A.B.
QUEST No.		DRAWING No.	Rev.
1318		09	

