


FRONT

REAR

ELEVATIONS

Scale 1:200

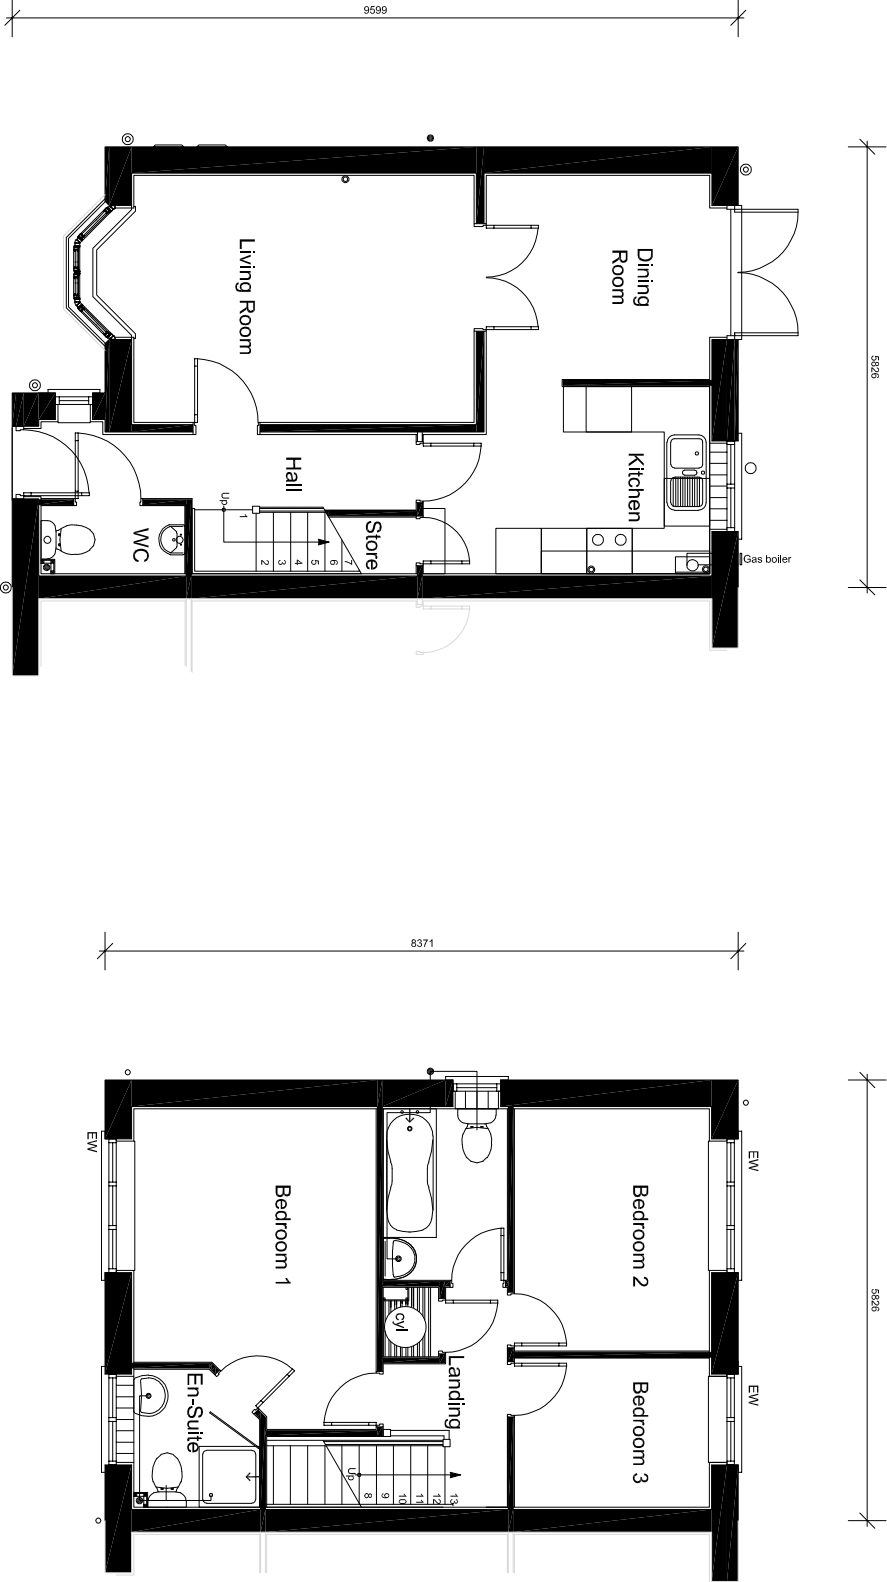

GROUND FLOOR PLAN

Scale 1:100

FIRST FLOOR PLAN

Scale 1:100

Dunford Road, **HADE EDGE**

DO NOT SCALE - ALL DIMENSIONS & LEVELS TO BE CHECKED ON SITE - THIS DRAWING IS COPYRIGHT

SKETCH

subject to structural review

subject to accurate measured survey

| | | | | | | | |
|--|--|------------|--|---------|--|----------|--|
| revision | | date | | content | | initials | |
| <div><div>project</div><div>PROPOSED RESIDENTIAL DUNFORD ROAD, HADE EDGE</div></div> | | | | | | | |
| <div><div>client</div><div>JONES HOMES</div></div> | | | | | | | |
| <div><div>title</div><div>PROPOSED BEVERLEY HOUSE TYPE - PLOTS 31 & 39</div></div> | | | | | | | |
| date | | scale | | drawn | | checked | |
| 03/05/17 | | AS SHOWN | | JB | | | |
| drawing number | | 2847-0-015 | | | | | |
| <div><div><div><div>niemen</div><div>architects</div></div><div>42, Leeside & Stratford Road Kirkstall, Leeds LS13 3JL Tel: 0113 239 5400 Fax: 0113 239 5401 office@niemen.co.uk</div></div><div><div>www.niemen.co.uk</div></div></div> | | | | | | | |