


# OFFICE COPY



Front Elevation

KIRKLEBS METROPOLITAN COUNCIL  
**APPROVED**  
 13 MAR 2003  
 TO BE READ IN CONJUNCTION WITH THE  
 APPLICATION AND DECISION DOCUMENTS  
**PLANNING SERVICES**

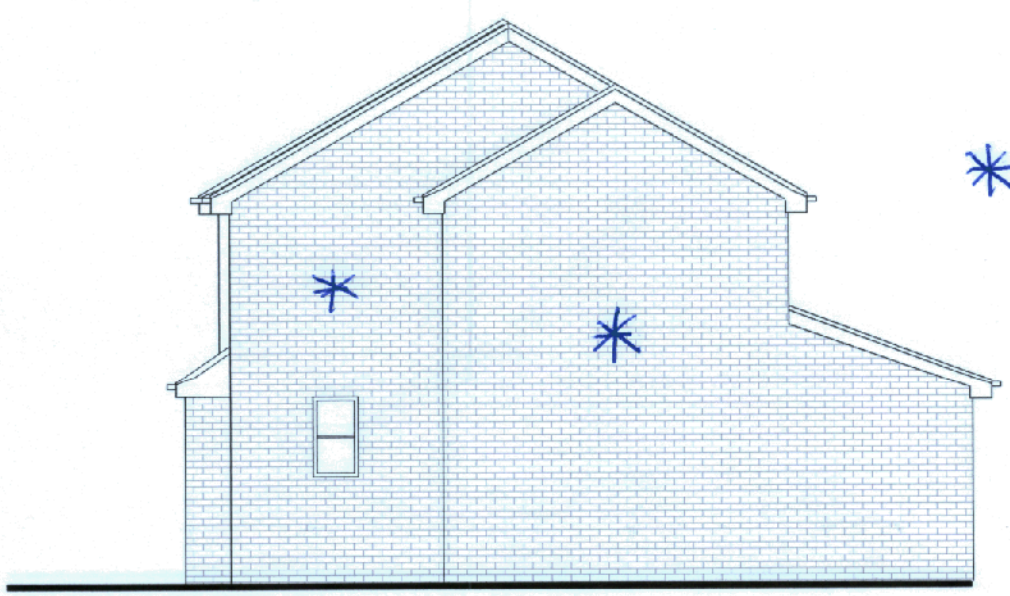

\* No new window/door openings

- Roof : Concrete slates to match existing roof
- Wall: Brick / render to match existing
- Windows: Brown PVC or timber

Side Elevation

**WARNING**  
 YOU ARE ADVISED TO CONTACT  
 BUILDING CONTROL PRIOR TO  
 COMMENCING WORK AS BUILDING  
 REGULATIONS APPROVAL MAY  
 BE REQUIRED

**PROPOSED EXTENSION  
 AT  
 7 KESTRAL VIEW, CLECKHEATON  
 FOR  
 Mr and Mrs Morton**



Rear Elevation



Acre House, 9 Keasden Close, Thackley, Bradford, BD10 0SF  
 Tel 01274 424884 Fax 01274 424885  
 E-mail robert@janusbuildingdesign.co.uk  
 ARCHITECTURAL DESIGN PROJECT MANAGEMENT  
 PLANNING SUPERVISION 3D ARCHITECTURAL CAD

SCALE 1:100 DATE 20/12/2002

**DRAWING NUMBER 004 - 003a**

23 JAN 2003  
 RECEIVED

0m  
0m  
0m  
0m

Scale 1:50  
Scale 1:100  
Scale 1:200  
Scale 1:1250

4m  
8m  
16m  
100m

[When to scale of original plan, bar = 8cm]  
 © Copyright Kirklees Metropolitan Council