



NOTES
OFFICE COPY


- 1) This drawing is not valid for construction unless the status is construction issue.
- 2) All dimensions are in millimetres. Unless noted otherwise.
- 3) This drawing is not valid for construction unless the status is construction issue.
- 4) This project is subject to CDM legislation. A planning supervisor should be appointed by the client.
- 5) This drawing is to be read in conjunction with the associated drawings and specification as listed on the document issue register. Recipients of all drawings are to ensure that they are working to current revisions of all drawings and that the revision has been approved by the client.
- 6) All dimensions to be verified by site measure by the principal contractor prior to commencing any construction works.
- 7) Reproduced from Ordnance Survey map data. Crown copyright 2004. All rights reserved.

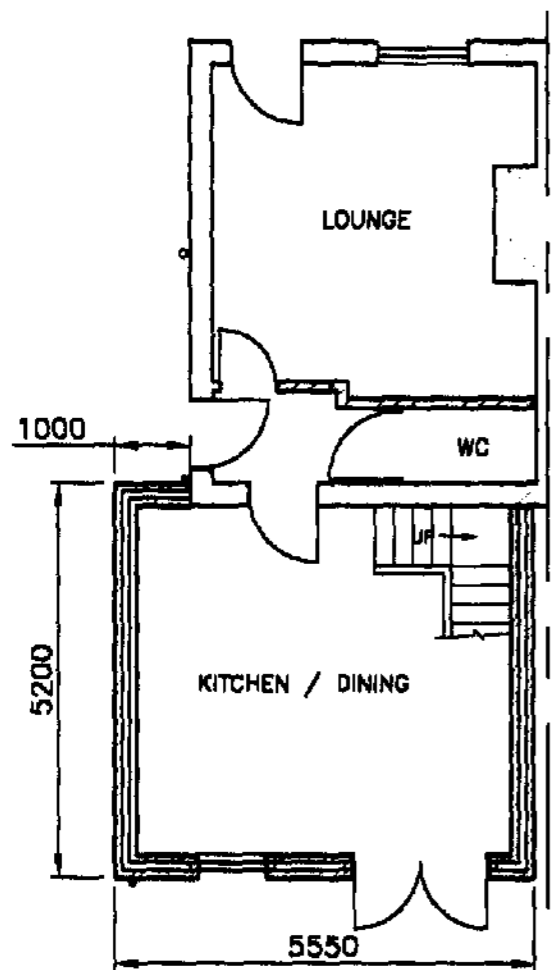


PROPOSED GROUND FLOOR PLAN
SCALE 1:100

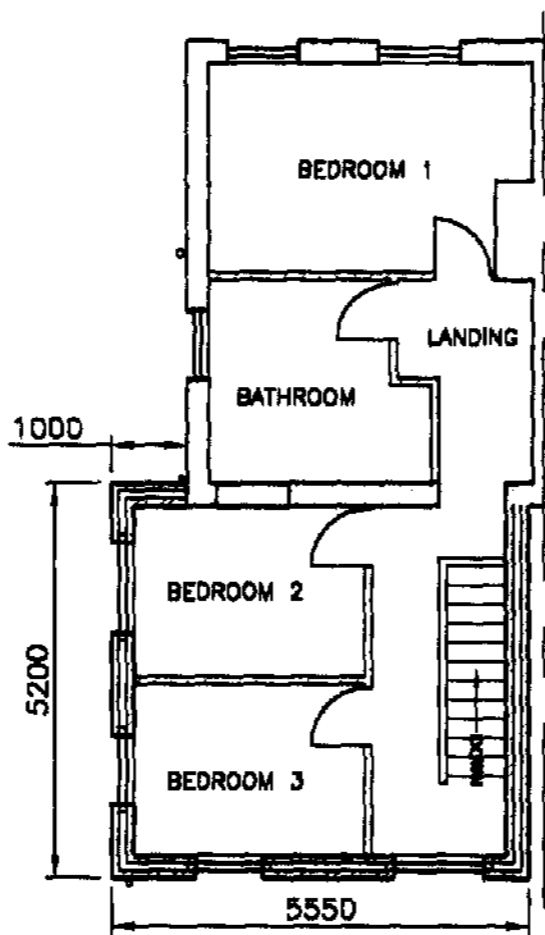


PROPOSED FIRST FLOOR PLAN
SCALE 1:100

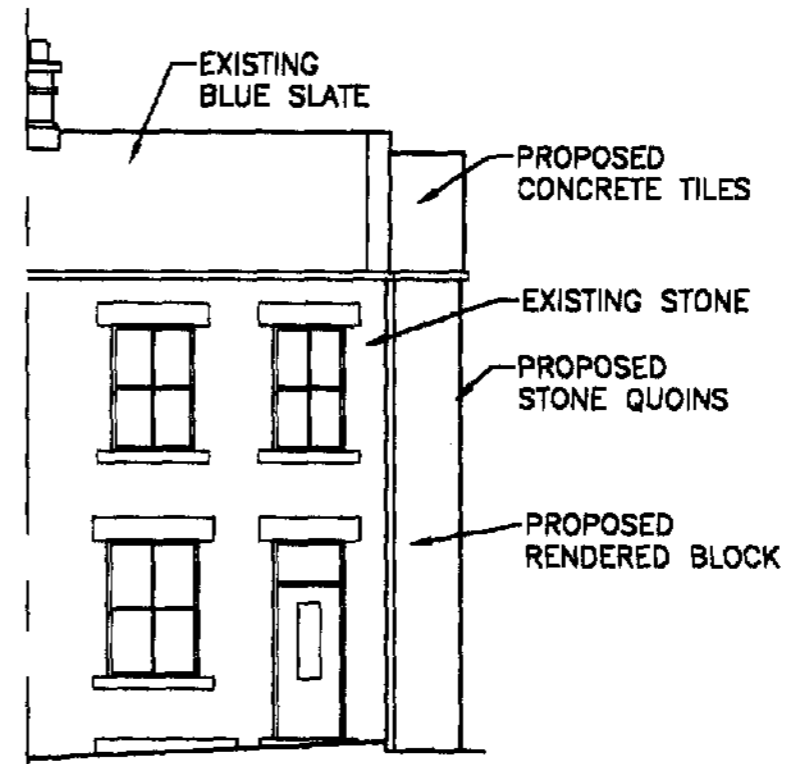

PROPOSED FRONT ELEVATION
(NORTH WEST) - SCALE 1:100

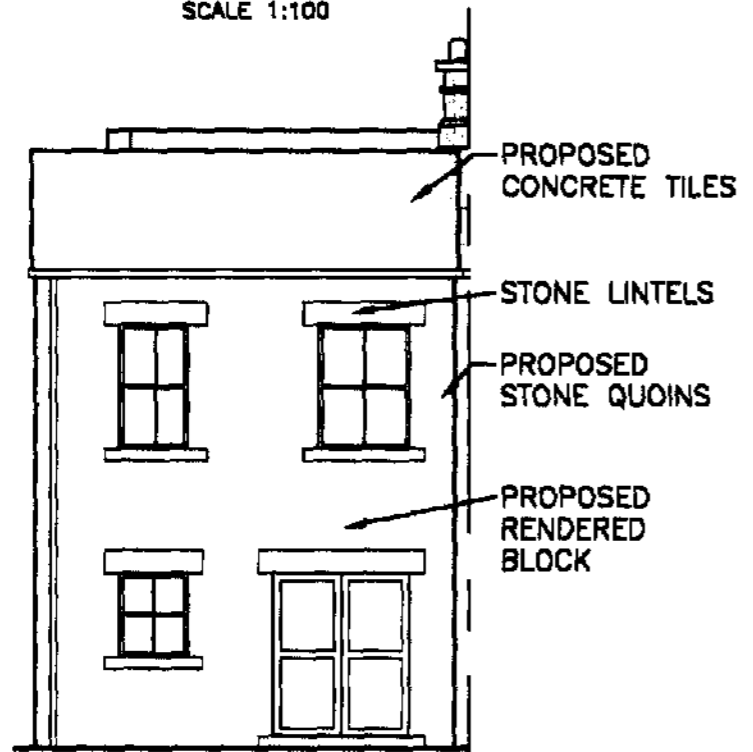

PROPOSED REAR ELEVATION
(SOUTH EAST) - SCALE 1:100

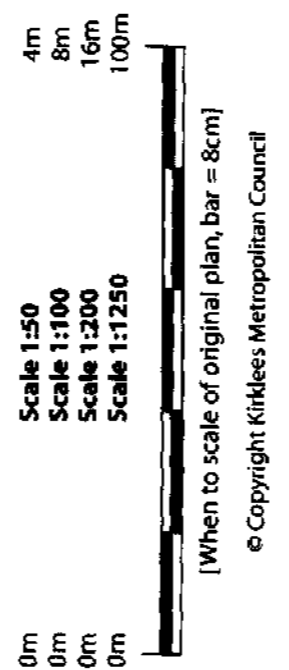

PROPOSED SIDE ELEVATION
(SOUTH WEST) - SCALE 1:100

KIRKLEES METROPOLITAN COUNCIL
 16 FEB 2005
 RECEIVED

Client Mr & Mrs GALLANT	
Address of proposed work: 9 Marshall Street, Mirfield West Yorkshire. WF14 0EN	
ASW 18 Oulton Lane, Woodlesford, Leeds LS28 8NN. Contact Simon Walker Tel. 0113 282 1883 e-mail ASW@JayneWalker.com	
Status PLANNING	
Designed	Checked
Approved	Date 10/01/05
PROPOSED EXTENSION PROPOSED GENERAL ARRANGEMENT PLANS & ELEVATIONS	
Scale 1:100	Drawn A.S.W
C:\DRAWINGS\676_02	
Drawing Number 676_02	Revision 0

DO NOT SCALE