




OFFICE COPY

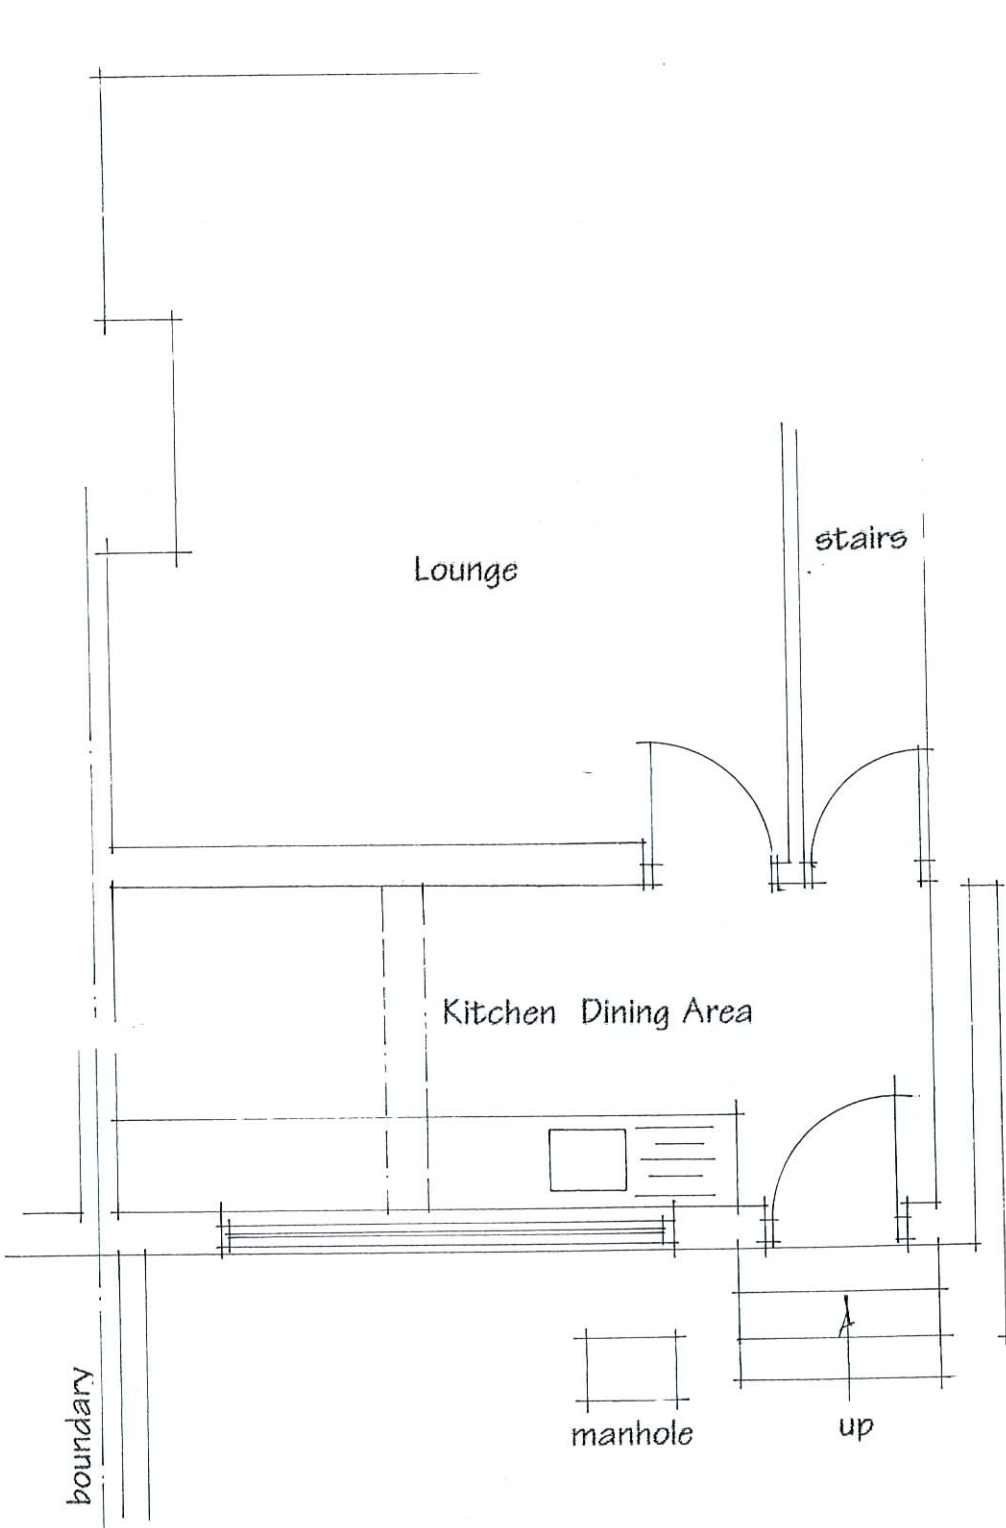

EXISTING GROUND FLOOR PLAN

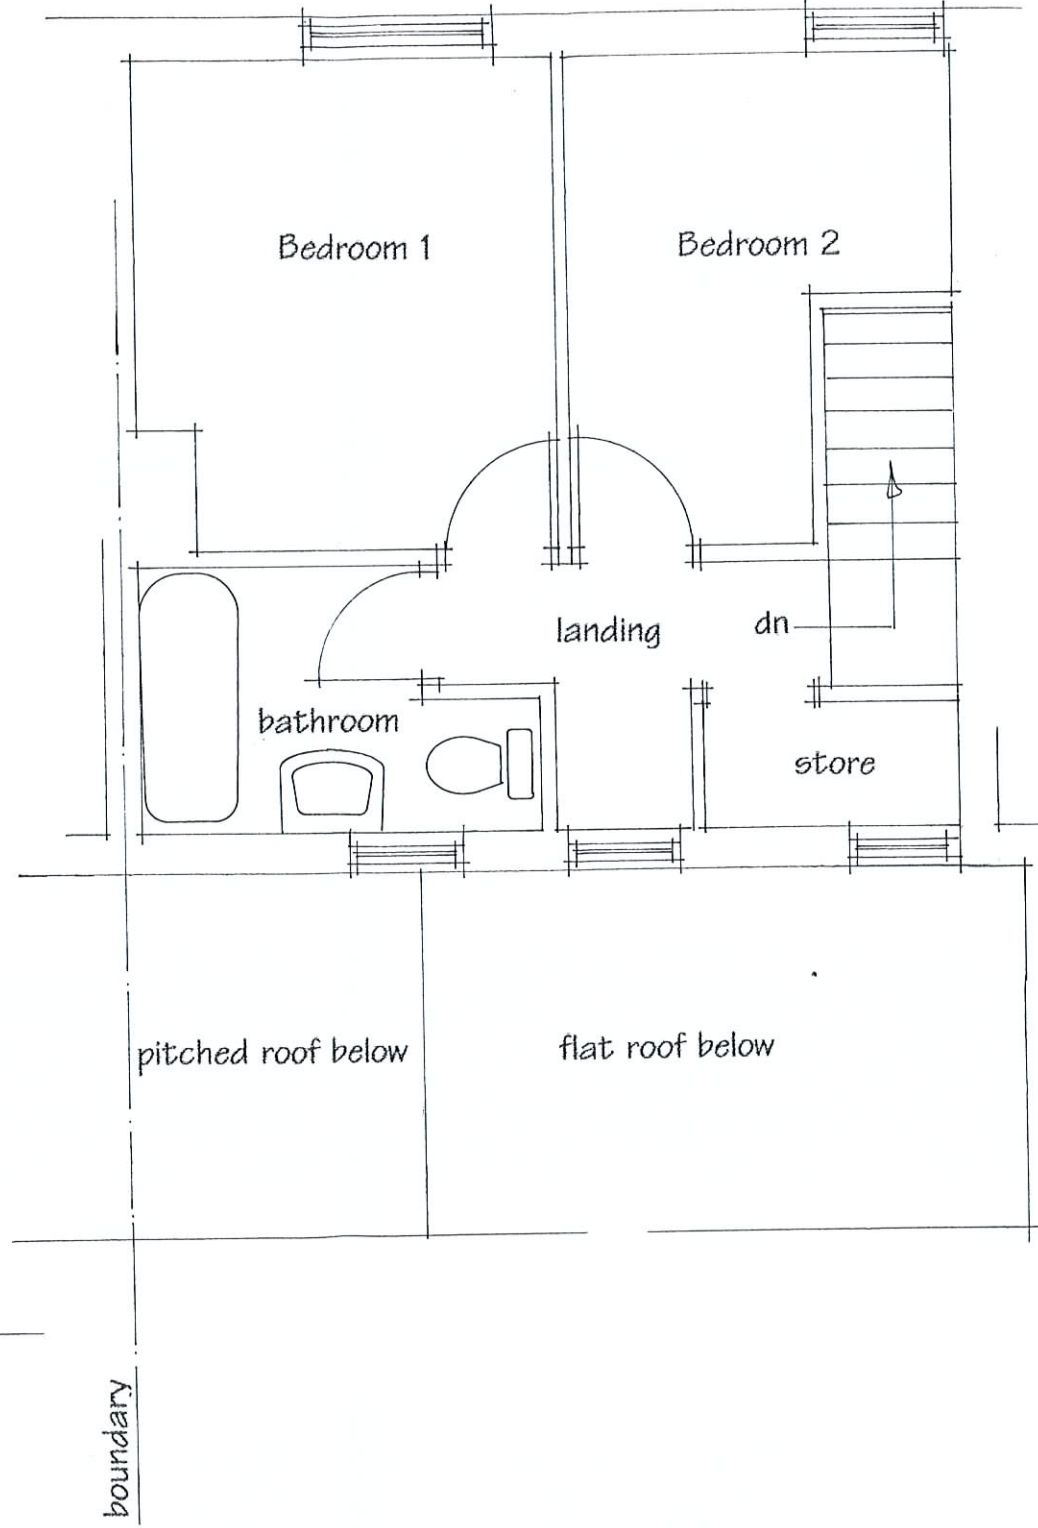


EXISTING FIRST FLOOR PLAN

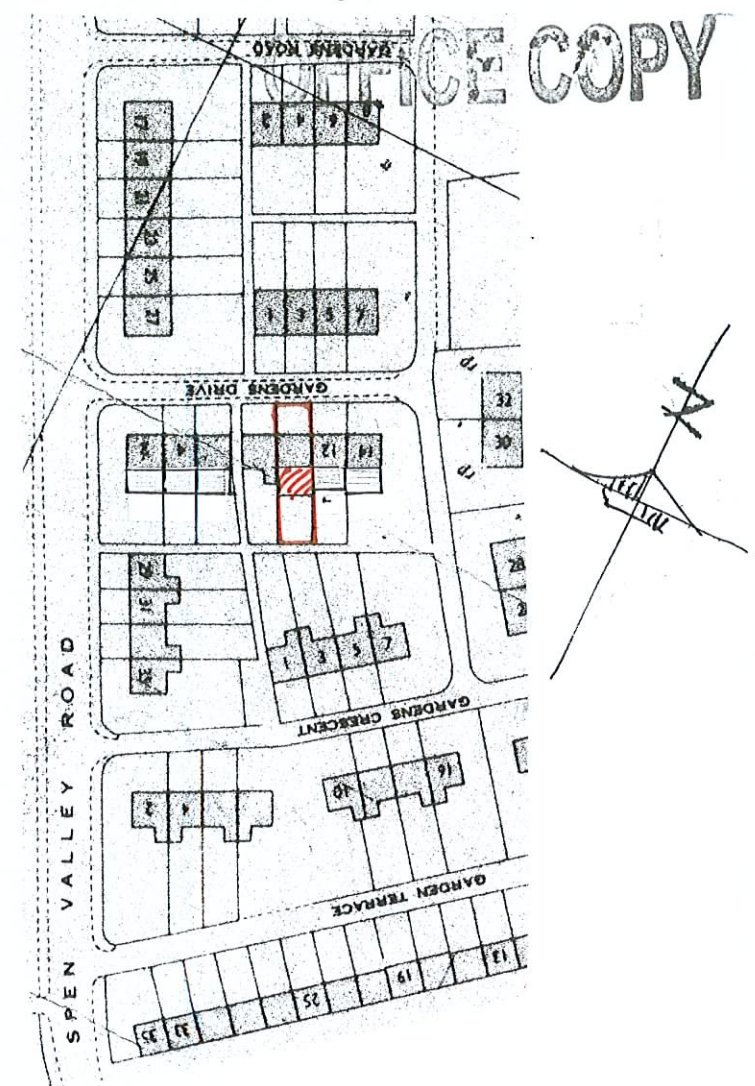

LOCATION PLAN 1:1250th

0m 4m
 0m 8m
 0m 16m
 0m 100m

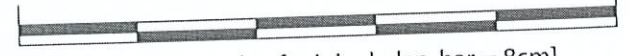

[When to scale of original plan, bar = 8cm]

© Copyright Kirklees Metropolitan Council

PROPOSED EXTENSION TO REAR OF
 10 GARDEN DRIVE, RAVENSTHORPE
 DEWSBURY

KIRKLEES METROPOLITAN COUNCIL

08 JAN 2008

For Mr. A HUSSAIN

RECEIVED

Scale 1:50

Stuart Hartley
Registered Architect

Date January 2008

Dewsbury 456810