


- notes
1. DO NOT SCALE FROM THIS DRAWING - USE FIGURED DIMENSIONS ONLY
 2. TO BE READ IN CONJUNCTION WITH ALL OTHER CONSULTANTS / SPECIALISTS DRAWINGS. REPORT ANY DISCREPANCIES BEFORE AFFECTED WORK COMMENCES
 3. ALL SETTING OUT DIMENSIONS TO BE CHECKED ON SITE BY CONTRACTOR BEFORE WORK COMMENCES

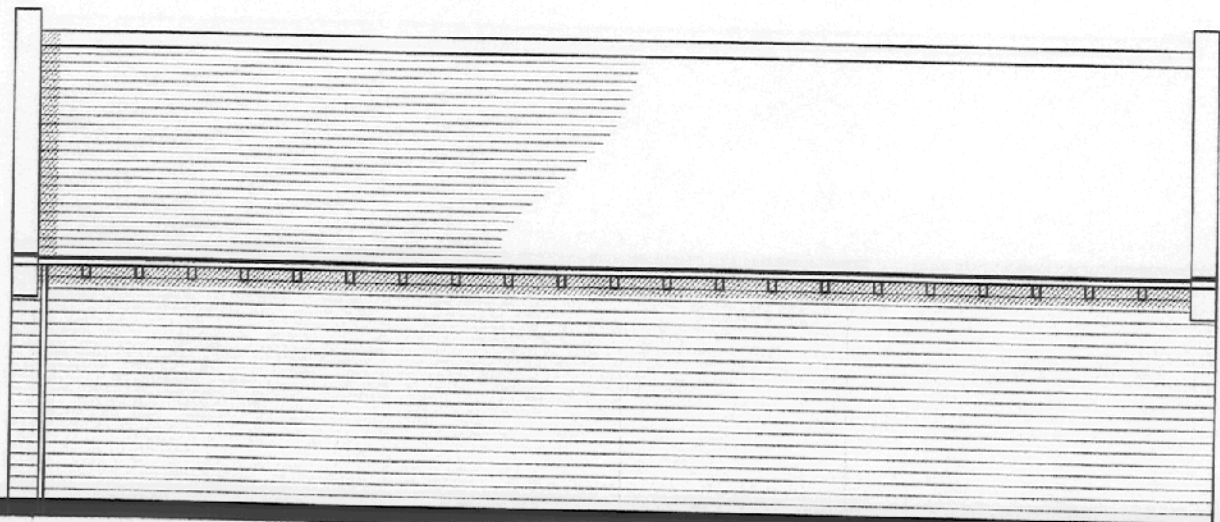

Rear Elevation

0m
0m
0m
0m


Scale 1:50
Scale 1:100
Scale 1:200
Scale 1:1250

4m
8m
16m
100m




[When to scale of original plan, bar = 8cm]

© Copyright Kirklees Metropolitan Council

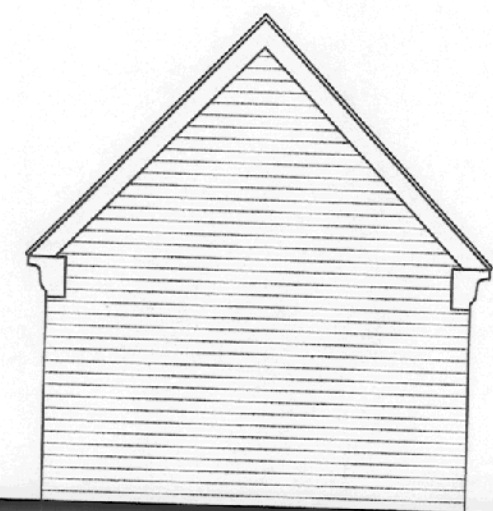


Side Elevation

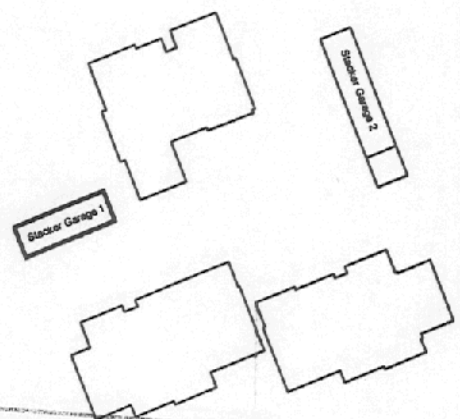


AMENDED PLAN
RECEIVED- 15 AUG 2008


rev. description

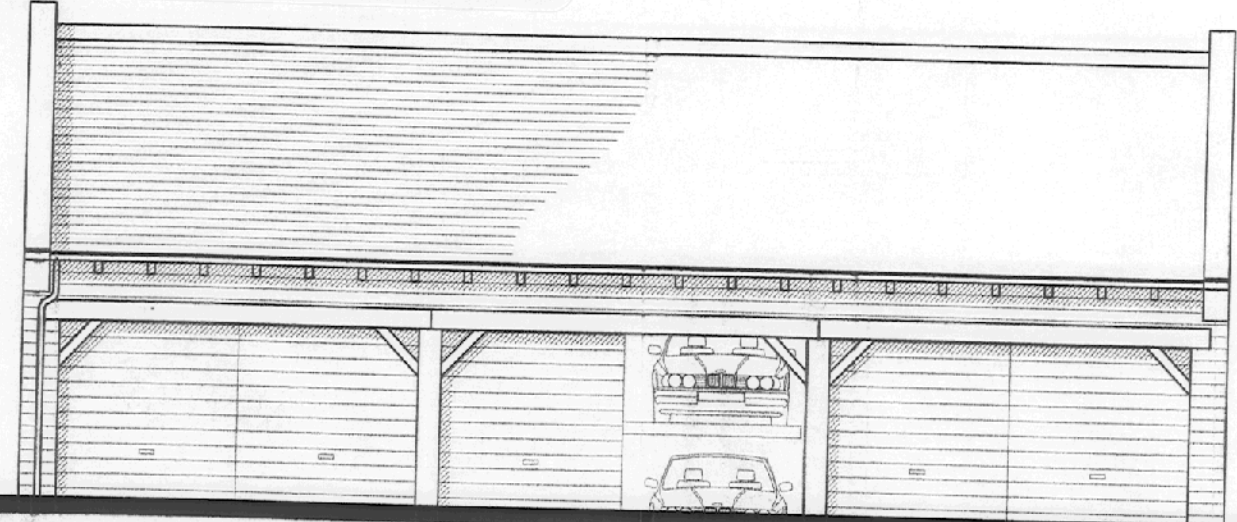

Front Elevation

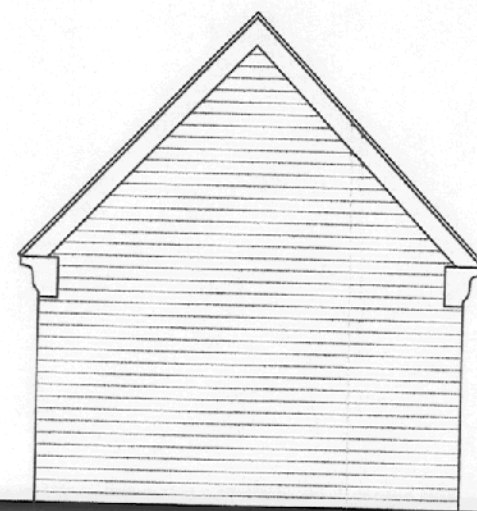

Side Elevation

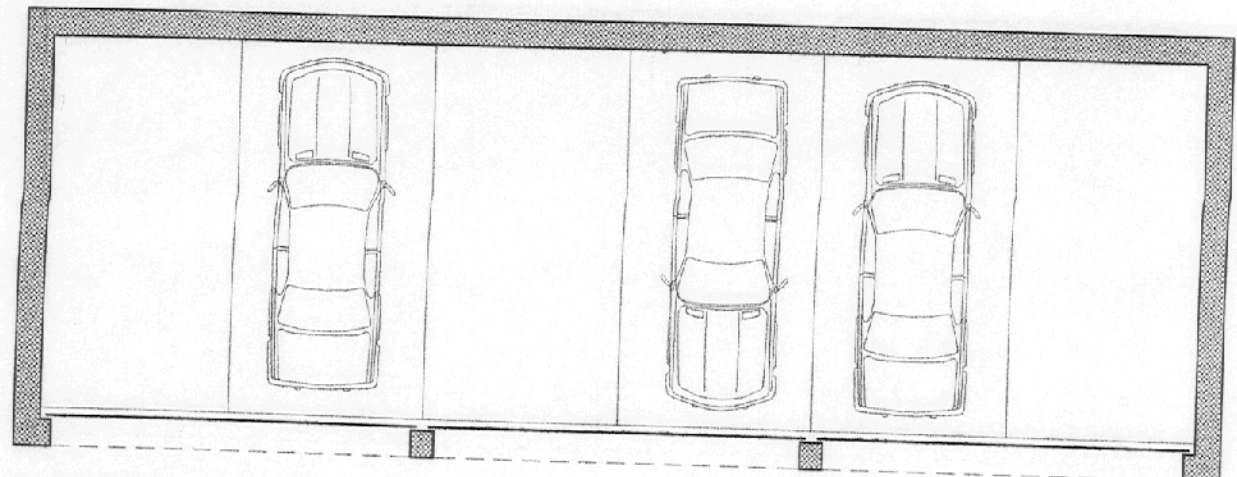

Stacker Garage 1 Plan

Materials
Walls to be stone as main buildings.
Roof to be slate as main buildings.
Garage doors to be horizontal folding panel door. Colour TBC.
Feature timber lintol above garage doors

client	Amco Developments (Dewsbury) Limited
project	Carlton Road, Dewsbury
drawing title	Stacker Garage 1
drawing number	060136_237
revision	-
drawing status	Information
scale	1:100@A3
date	13th August 2008
drawn by	CTJ