



Only figured dimensions should be used.
 Scaled dimensions should be checked with the Architect
 This drawing together with the design is the property
 and copyright of the Architect and must not be
 reproduced without written permission

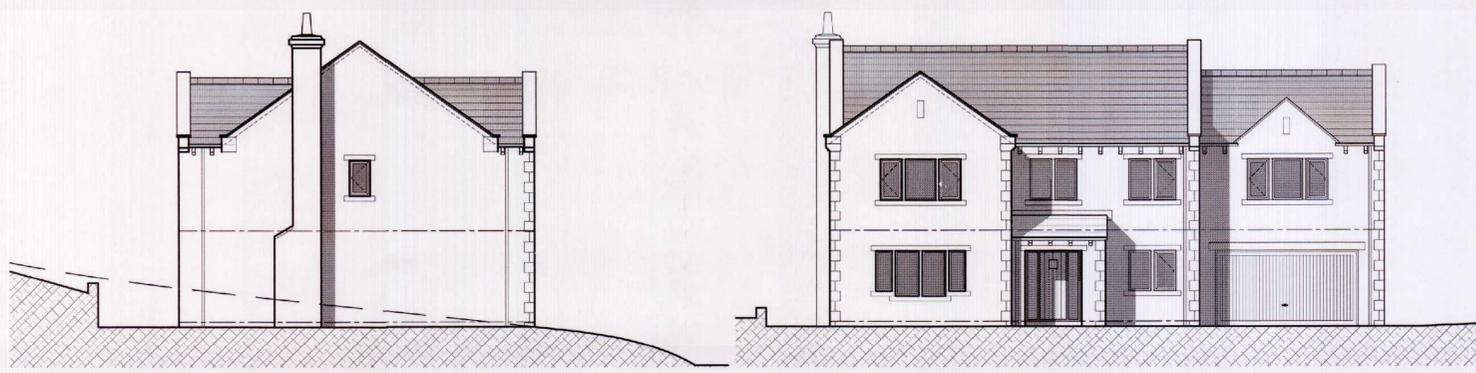


Side Elevation

Front Elevation

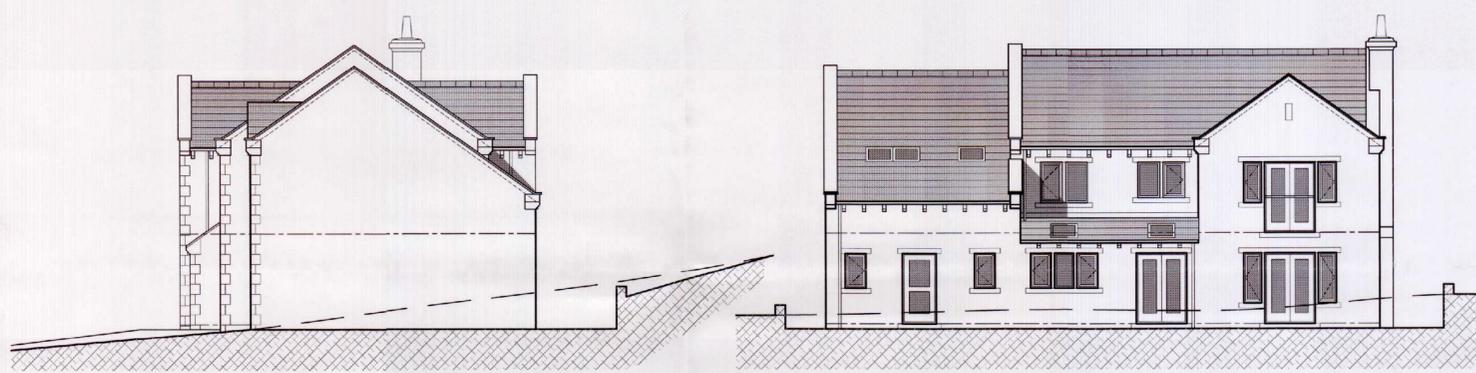


Side Elevation

Rear Elevation

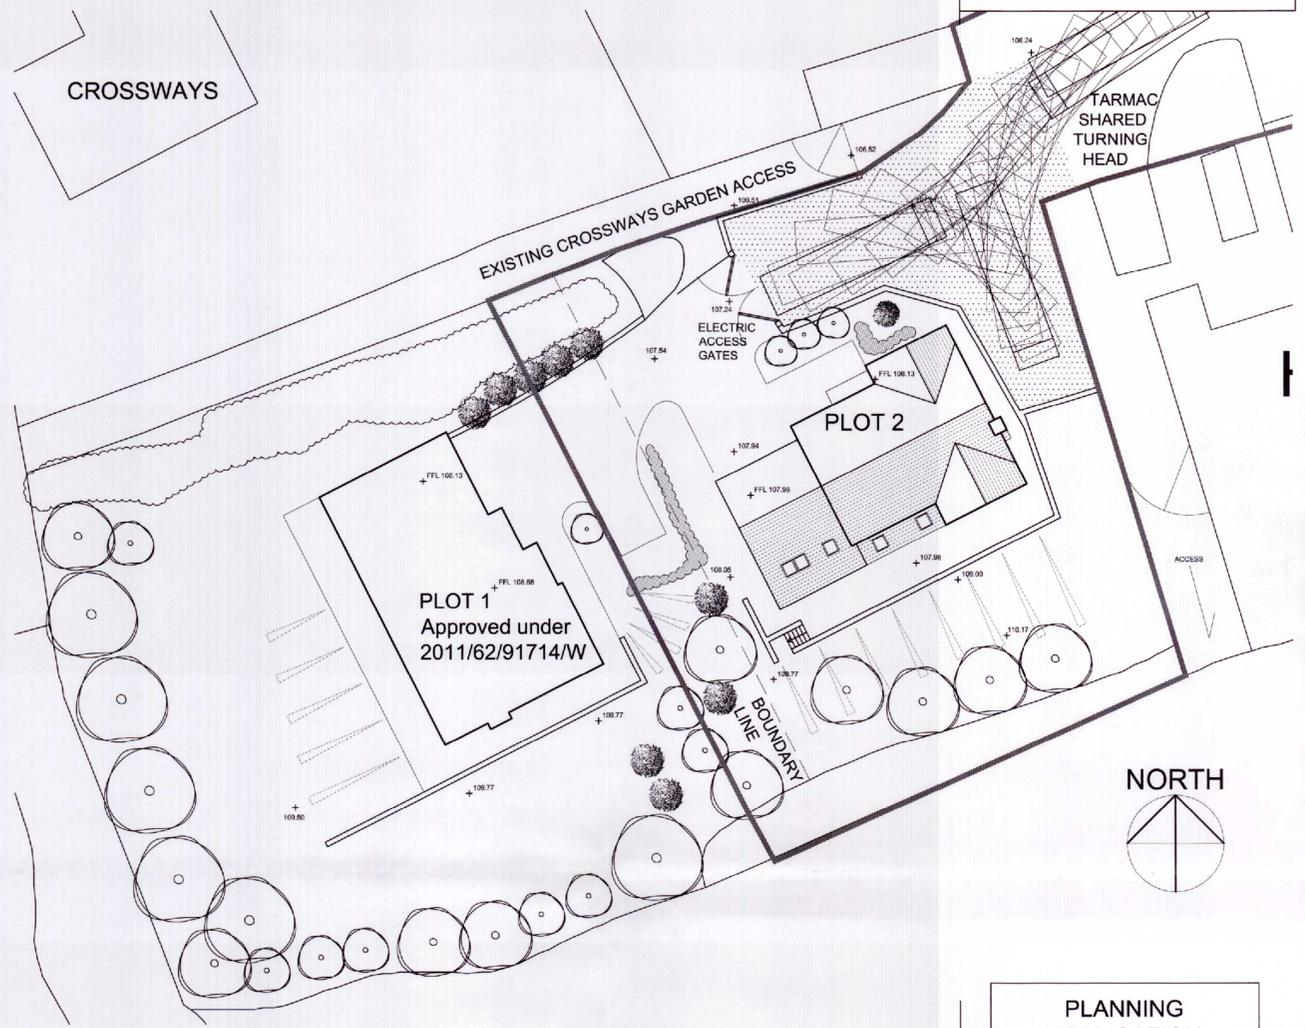


Site Plan 1:200

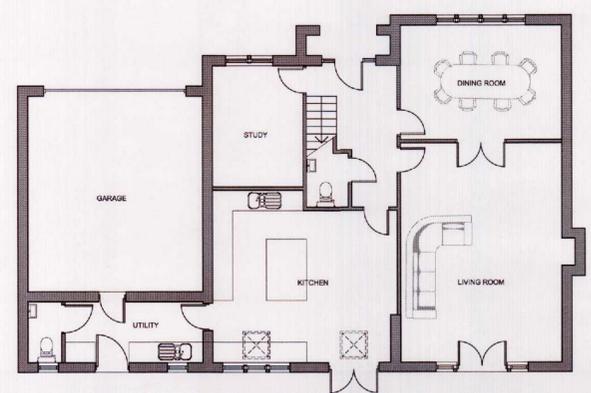

Ground Floor Plan



First Floor Plan

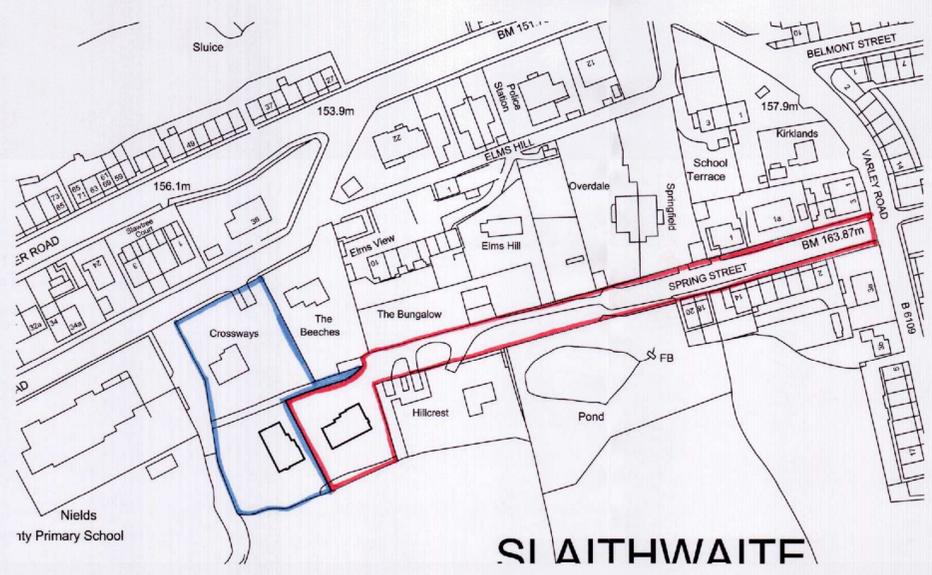

Location Plan 1:1250

PLANNING APPLICATION

Rev C Turning for 11m service vehicle added 17.07.12 BRT
 Rev B Shared turning head amended. 20.06.12 BRT
 Rev A Plot 2 moved and drawing updated generally. 09.04.12 BRT

Rev

acumen
designers & architects

Acumen Designers & Architects Ltd
 Headrow House Old Leeds Road Huddersfield HD1 1SG
 T: 01484 546000 info@acumenarchitects.co.uk
 F: 01484 542205 www.acumenarchitects.co.uk

Client Mr M Rearden

Job title Proposed Dwelling - Plot 2
 Adjacent Crossways
 Nields Road
 Slaithwaite

Drawing title Plans & Elevations as
 Proposed and Site Layout

Drawn: BRT	Date: June 2011
Checked: JC	Scale: 1:100, 1:200
Drawing number:	2191 / 02C