




Drawings based on Ordnance Survey (Streetwise License No 100047474) and preliminary survey - design and drawing content subject to further Site Surveys, Structural Survey, Site Investigations, Planning and Statutory Requirements and Approvals.

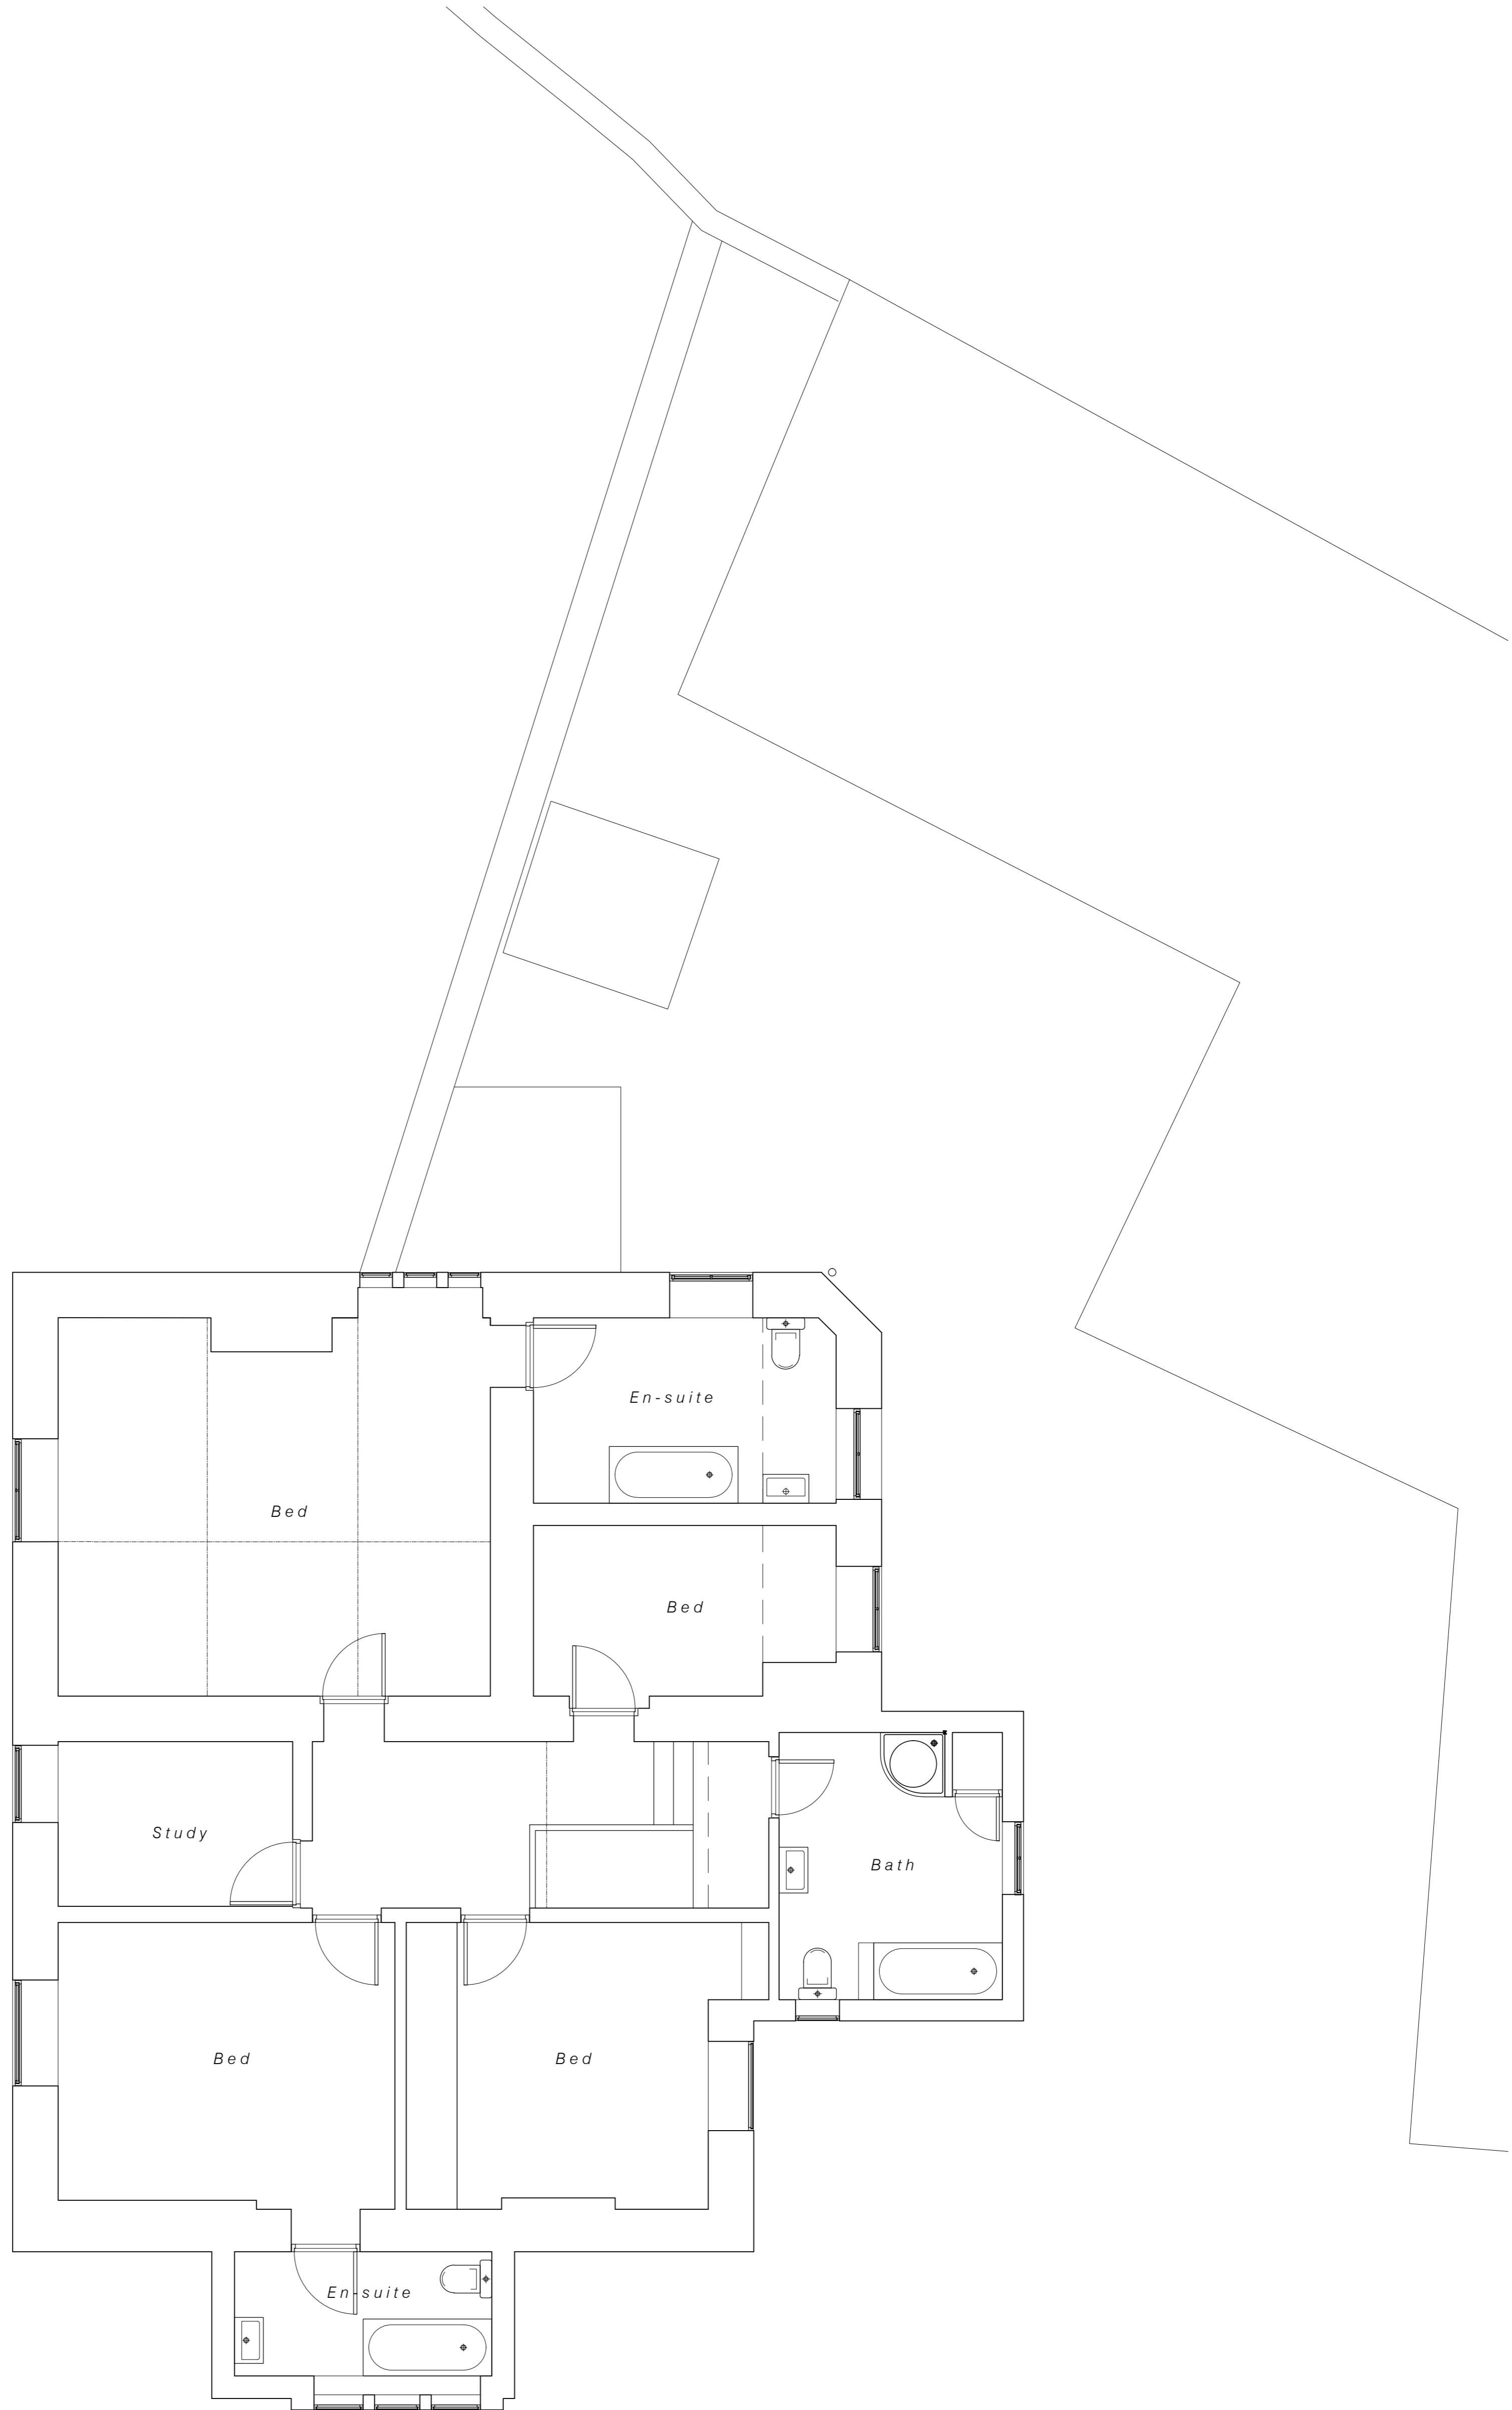

Drawings based on Ordnance Survey (Streetwise License No 100047474) and preliminary survey - design and drawing content subject to further Site Surveys, Structural Survey, Site Investigations, Planning and Statutory Requirements and Approvals.

First Floor Plan as existing

Rev. Des. By Date Ch.

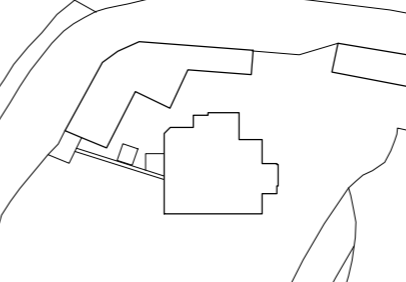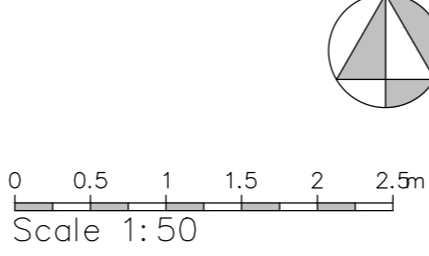

Project	Proposed two storey side extension and Orangery at Riley House, 49 Riley Lane
Client	Mr and Mrs J Taylor, Riley House, 49 Riley Lane, Kirkburton HD8 0SX
Dwg Title	3_First Floor plan as existing
Scale	1:50 @ A1, 1:100 @ A3
Date	January 2013