


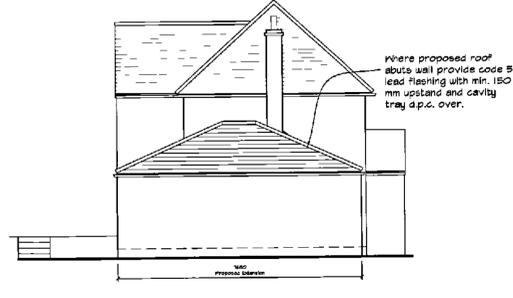



Part Front Elevation
SCALE 1:100



Side Elevation
SCALE 1:100



Part Rear Elevation
SCALE 1:100

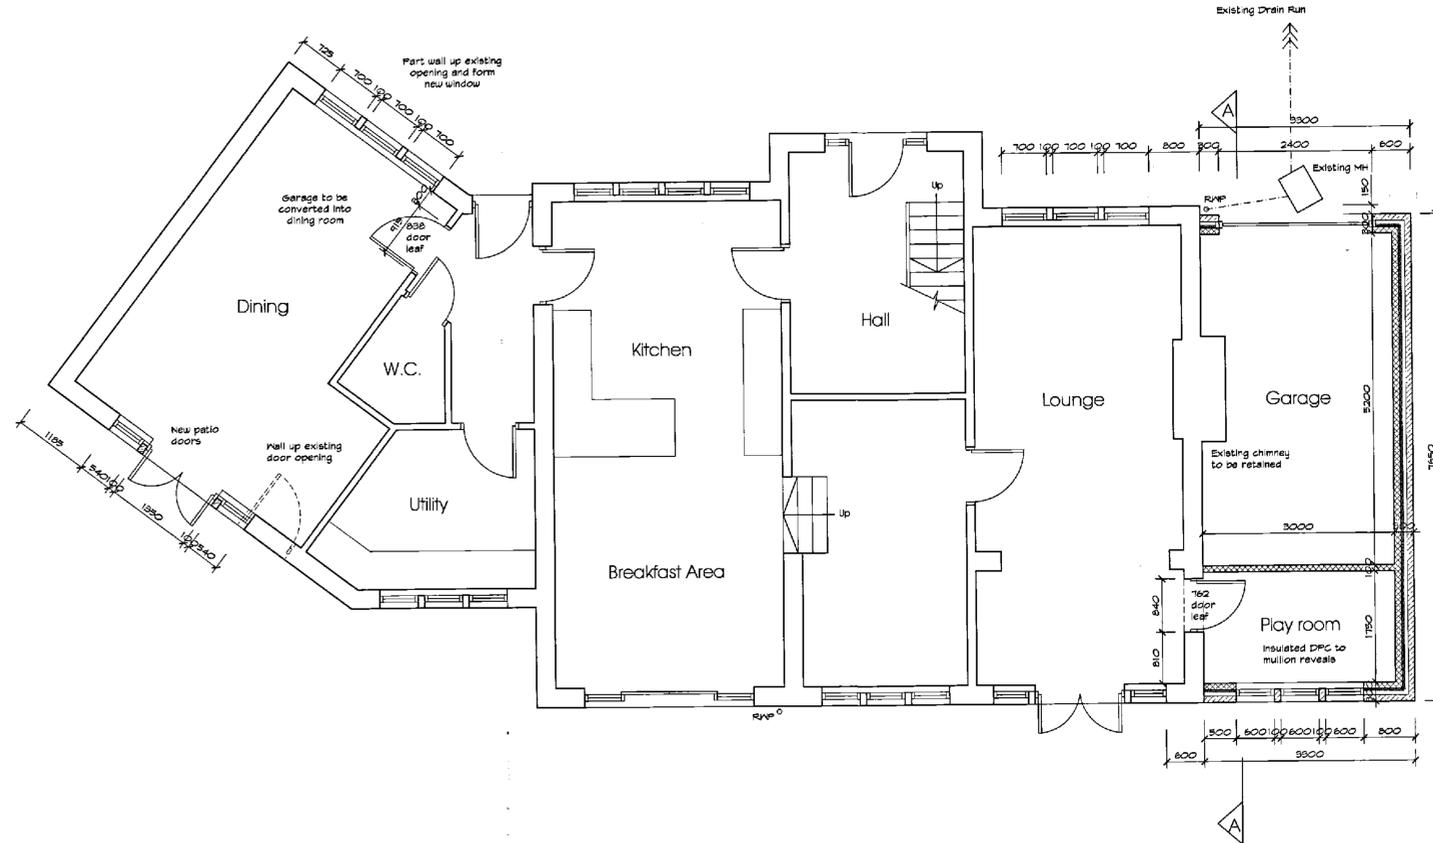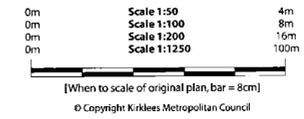

PROPOSED GROUND FLOOR PLAN
SCALE 1:50

Rev A: Chimney retained
Revisions: 04.02.13

Proposed Extension

at 39 St. Helens Gate
Almondbury
Huddersfield

for J & V Noad

Proposed Plan & Elevations

Farrar Bamforth Associates Ltd.

Chartered Architectural Technologists

51, Trinity Street, Huddersfield HD1 4DN
Tel. (01484) 424008 Fax. (01484) 512305
E-mail: design@farrarbamforth.co.uk
Website: www.farrarbamforth.co.uk

Drawn: S.J.G.
Date: 30.01.13
Scales: 1:50 & 1:100 @ A1
Drawing No.: 12/007-03

Rev. A