


Side Elevation




Front Elevation

Construction


Walls – Local coursed stone  
 Roof – Artificial stone  
 Windows – PVC/U or aluminium frame  
 with double glazed units

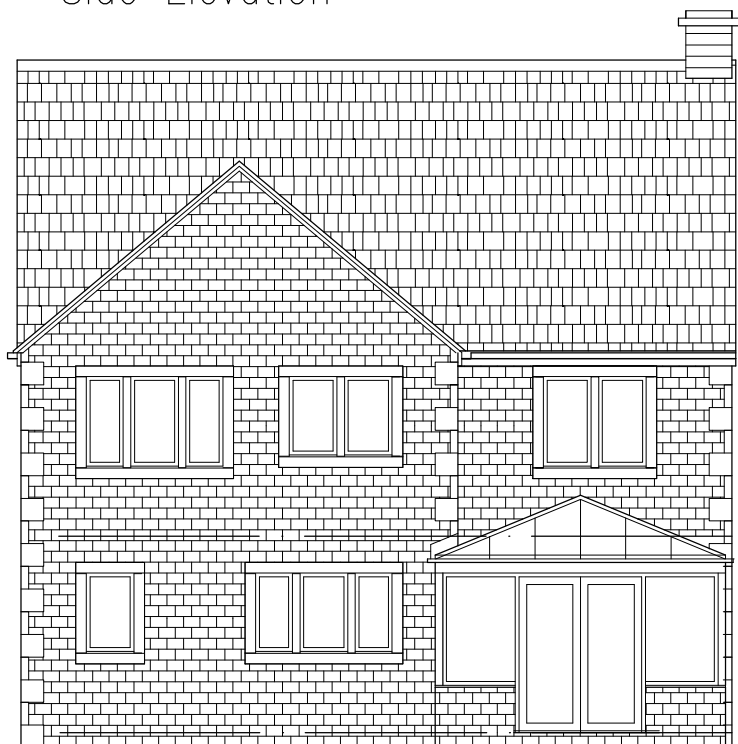


Rear Elevation

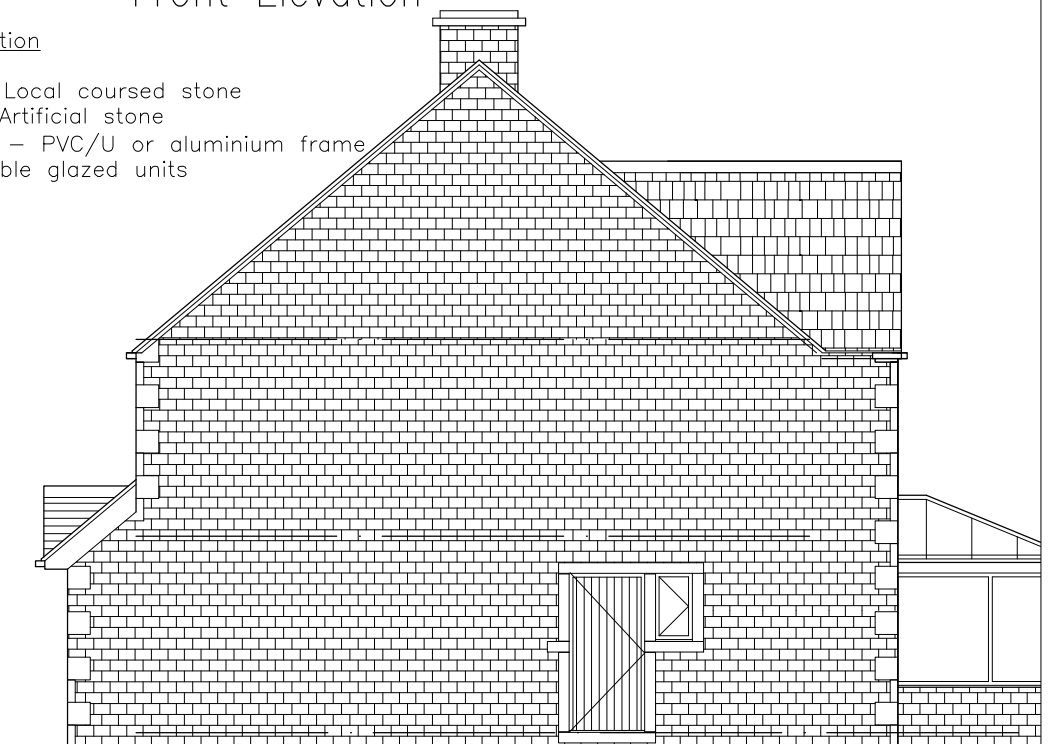

Garage Side Elevation

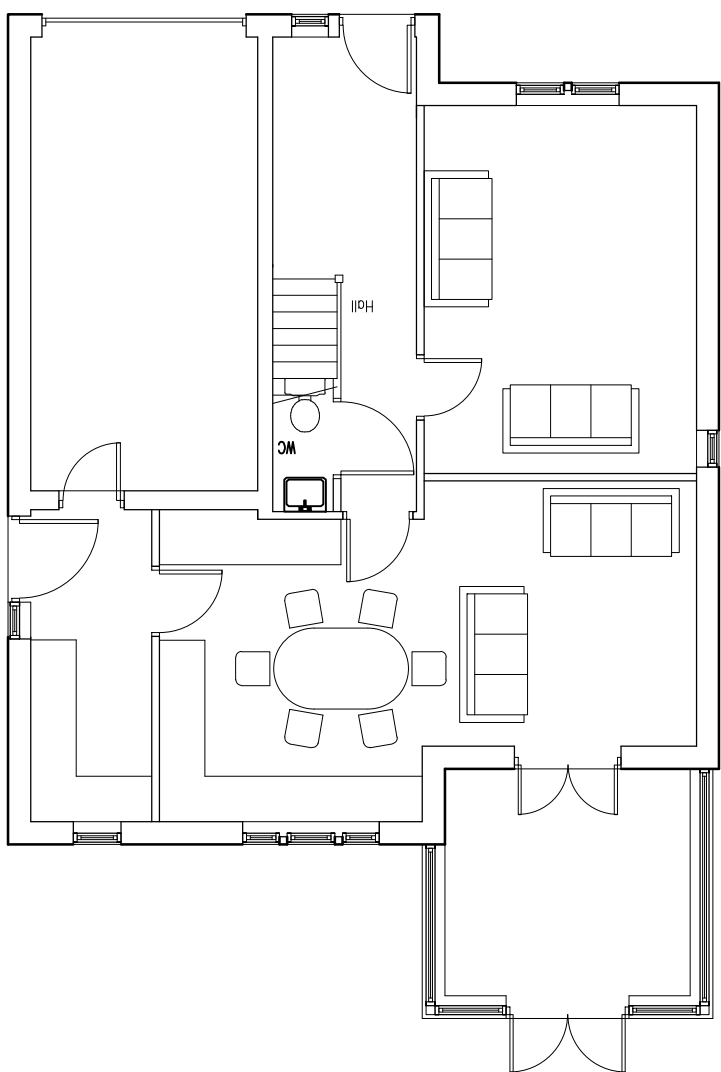

Ground Floor Layout

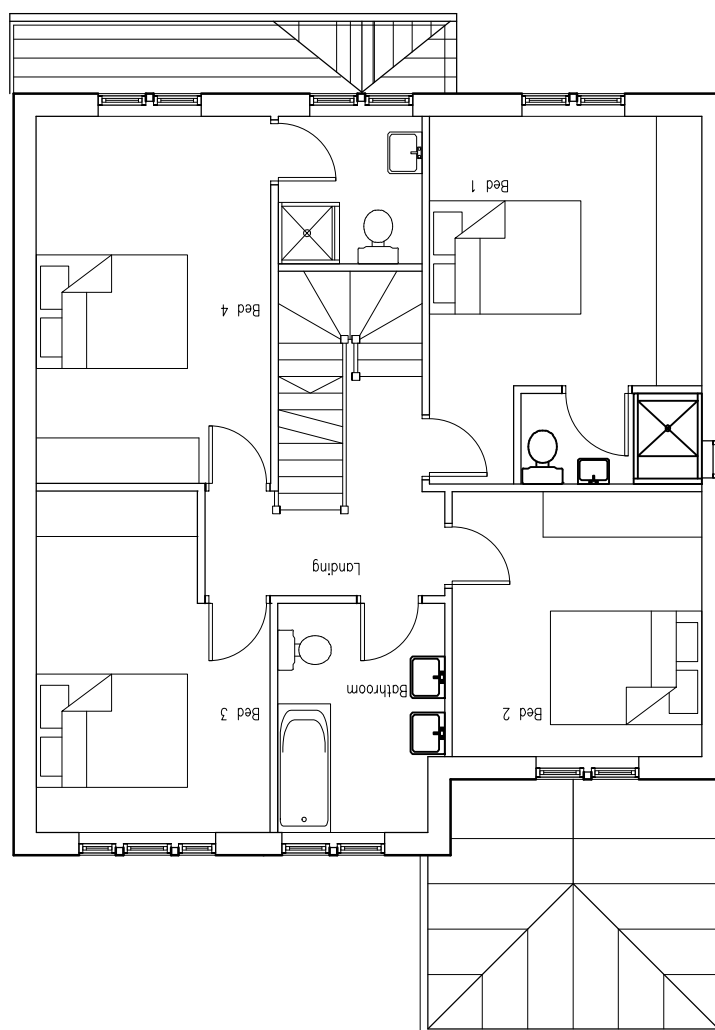

First Floor Layout

NOTES  
 DO NOT SCALE FROM THIS DRAWING.  
 It is the Contractor's responsibility to check all governing dimensions and verify all dimensions on site before commencing any work or making any shop drawings.  
 This drawing is to be read in conjunction with schedules of work, specifications, bills of quantities and other relevant information. Any discrepancies are to be reported to the Project Architect.  
 Work and materials are to be in accordance with the Building Regulations and to comply with the relevant British Standards.  
 This drawing is copyright of Mark Brotherton Ltd and should not be reproduced in whole or part without their written permission.

Rev:      Date:      Notes:

**FOX** ARCHITECTURE & DESIGN

Fox Cottage, Whitley Road, Whitley  
 West Yorkshire, WF12 0LU  
 T 01924 459231  
 E info@foxarchitecture.co.uk  
 www.foxarchitecture.co.uk

Client:  
 Lakeland Properties

Project:  
 Former Parkam Foods Site  
 Residential Development

Drawing:  
 House Type e  
 Details

Date: Feb 2015      Scale: 1:100@A3

Drawing No: 1434/119      Rev: